
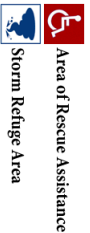
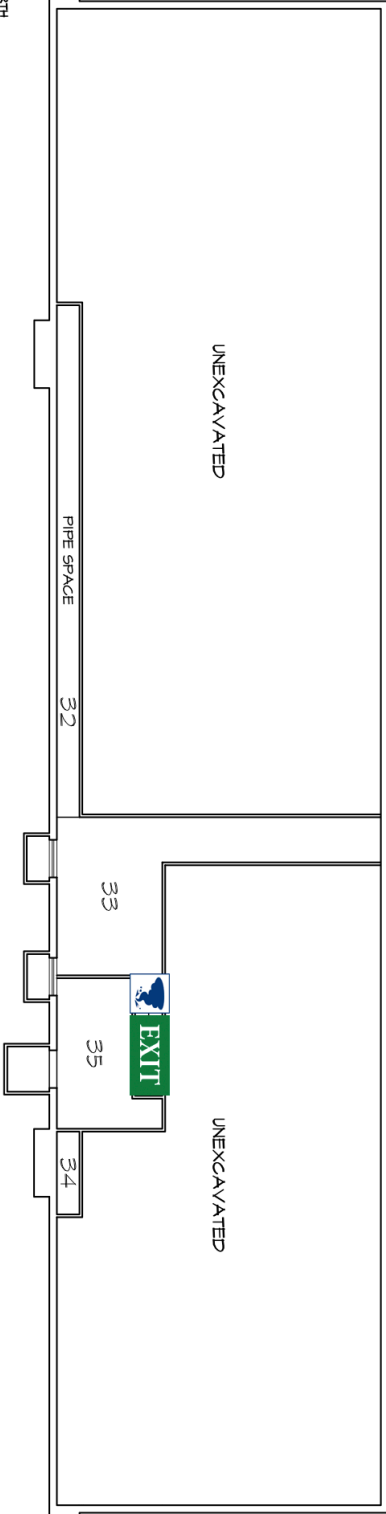


Evacuation
Assembly
South Quad

Evacuation
Assembly
Ag Eng Science Building

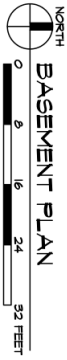


NAME AND LOCATION OF STRUCTURE:
WOOD ENGINEERING LAB

UNIVERSITY OF ILLINOIS AT URBANA-CHAMPAIGN

FILE NAME: B0183-00.DWG	FLOOR: BASEMENT
DATE PRINTED: 13 DEC 2011	UUC BLDG. # #0183

Evacuation
Assembly

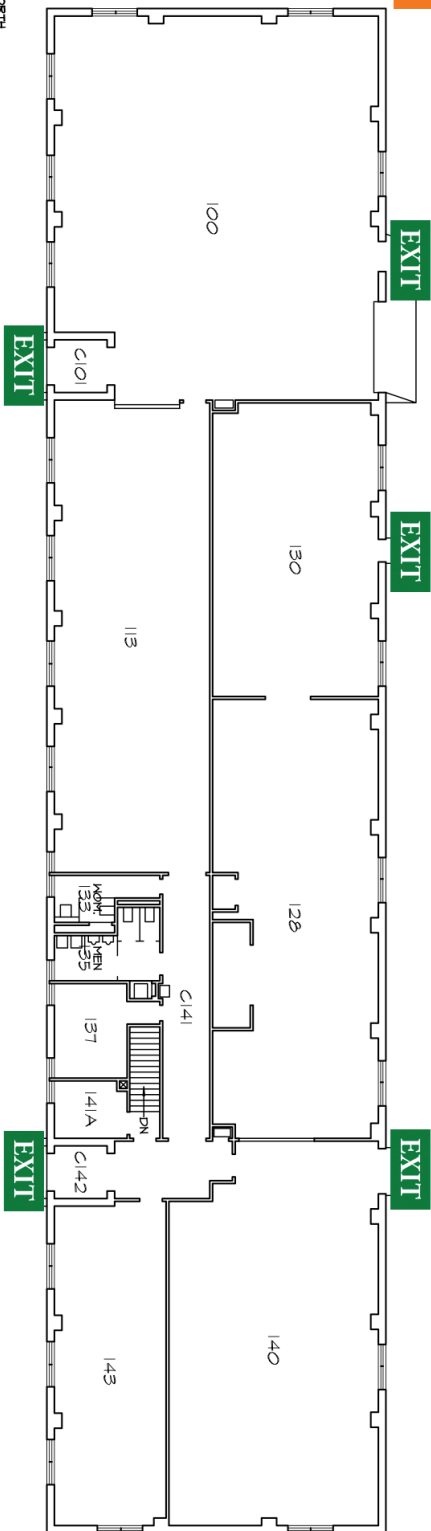

South Quad



FIRST FLOOR PLAN

Evacuation
Assembly

Ag Eng Science Building

 Area of Rescue Assistance
 Storm Refuge Area

NAME AND LOCATION OF STRUCTURE:

WOOD ENGINEERING LAB

UNIVERSITY OF ILLINOIS AT URBANA-CHAMPAIGN

FILE NAME:
B0183-01.DWG

FLOOR:
FIRST

DATE PRINTED:
13 DEC 2011

UUC BLDG. #
#0183