
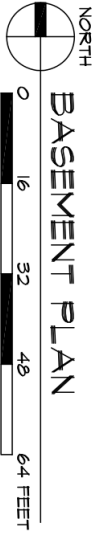


Evacuation Assembly

South Quad

Evacuation Assembly

Main Library

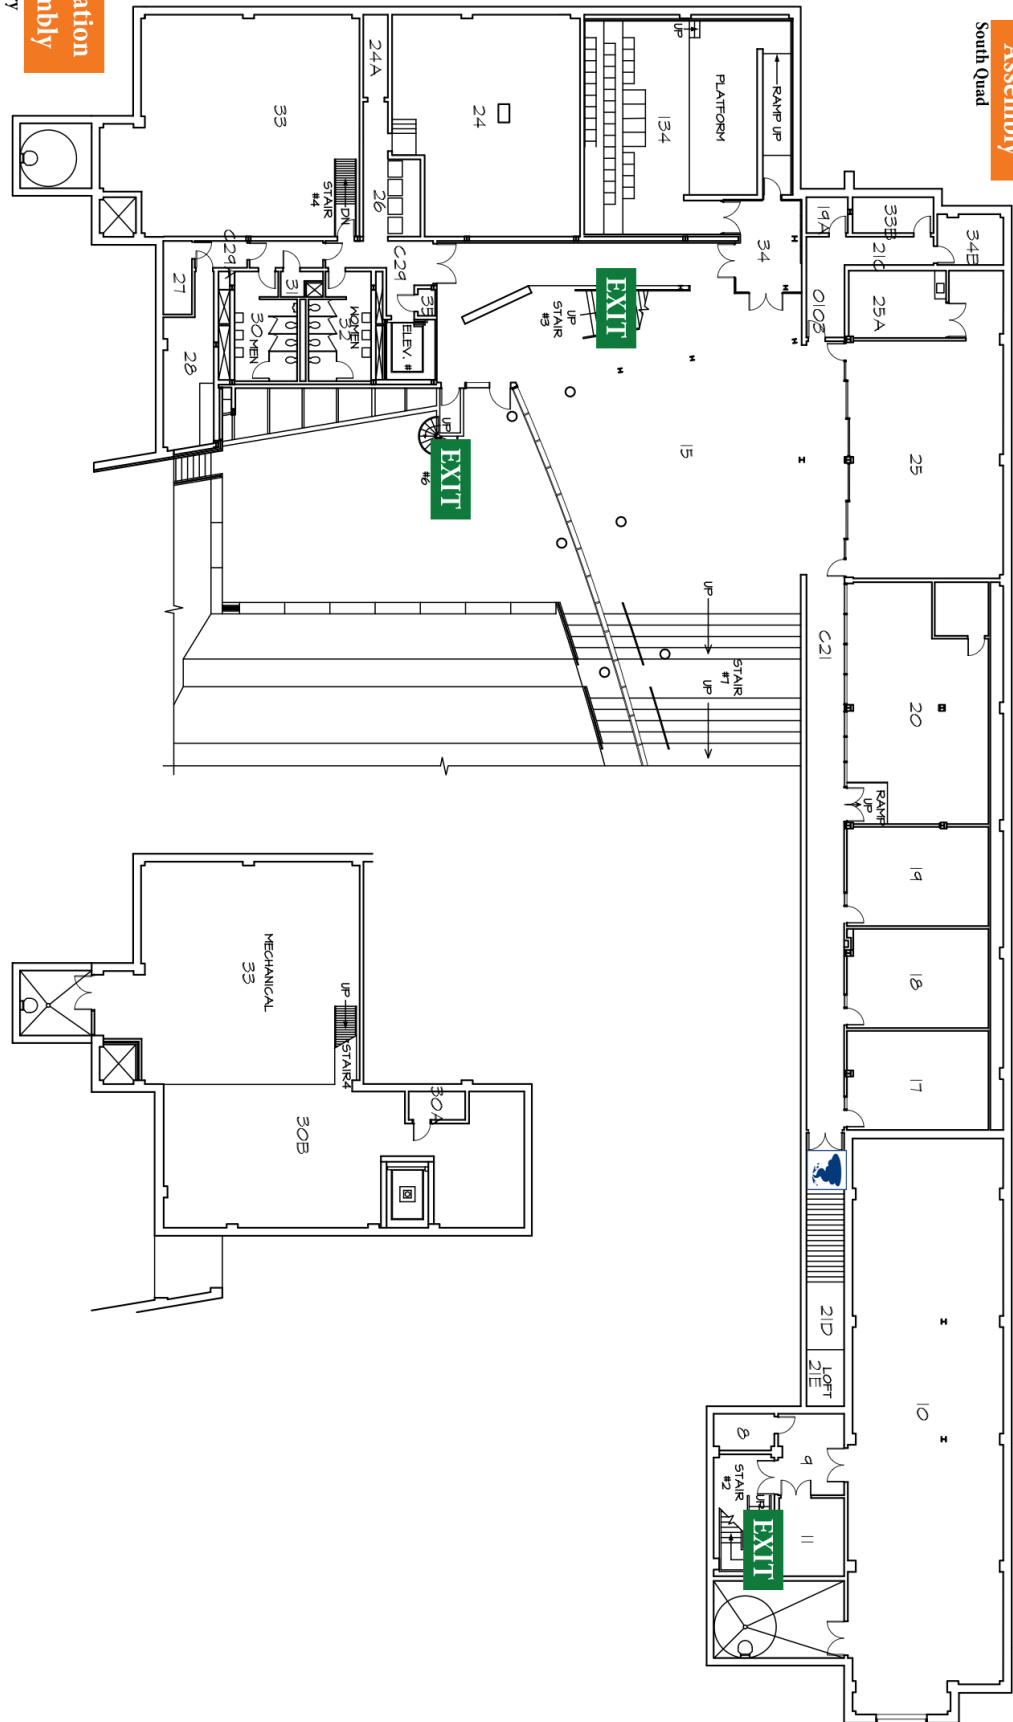


BASEMENT PLAN


Area of Rescue Assistance
Storm Refuge Area

TEMPLE HOYNE BUELL HALL

NAME AND LOCATION OF STRUCTURE:

FILE NAME:	B0339-00.DWG	FLOOR:	LOWER LEV
DATE PRINTED:	30 JAN 2012	UIUC BLDG. #	#0339

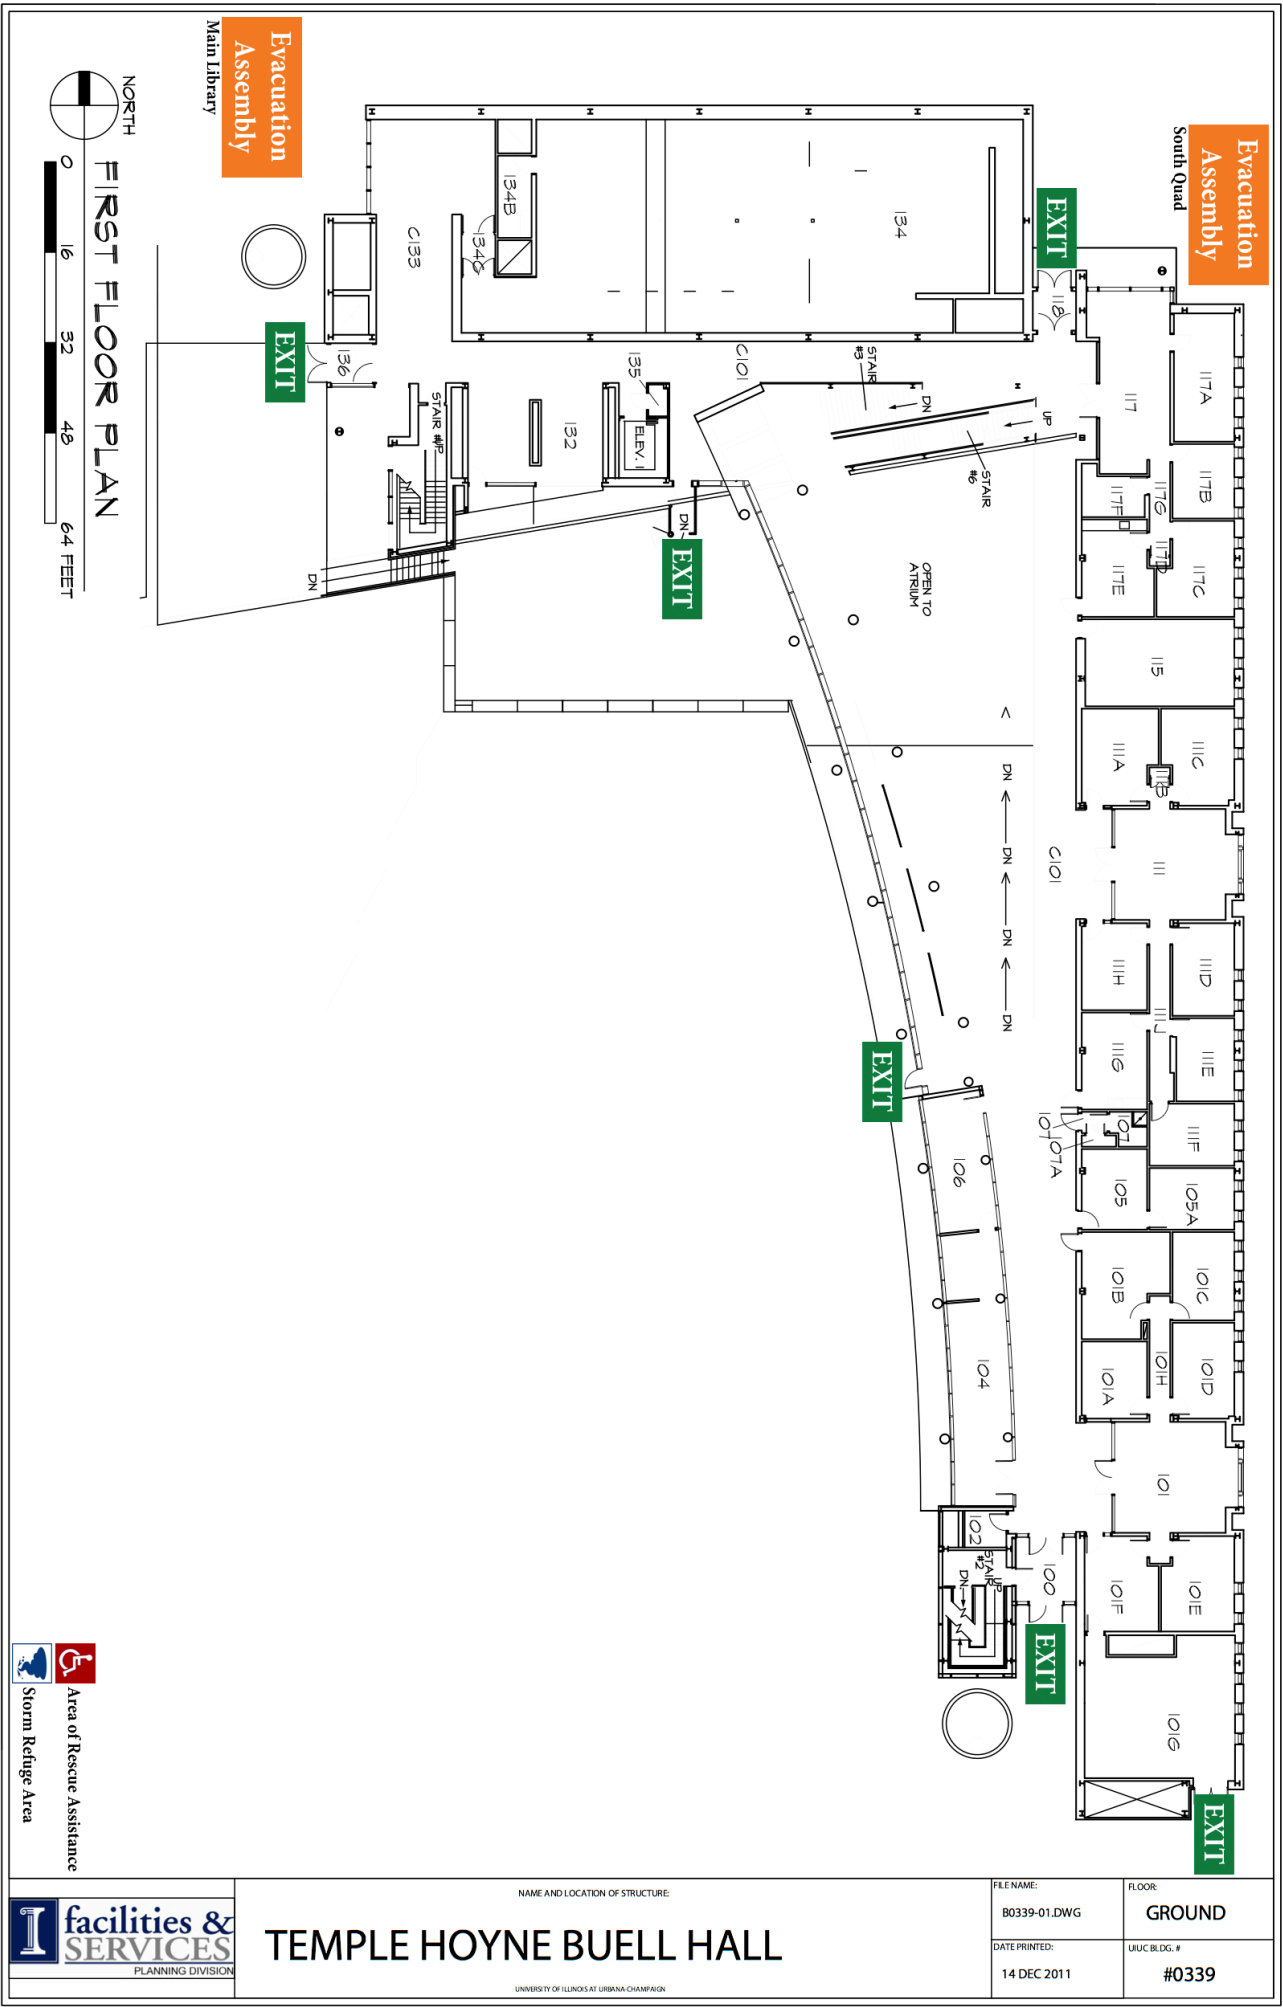

 <div>facilities & SERVICES PLANNING DIVISION</div>	NAME AND LOCATION OF STRUCTURE:	FILE NAME: B0339-01.DWG	FLOOR: GROUND
	TEMPLE HOYNE BUELL HALL	DATE PRINTED: 14 DEC 2011	UUC BLDG. # #0339
	UNIVERSITY OF ILLINOIS AT URBANA-CHAMPAIGN		


Evacuation Assembly

South Quad

Evacuation Assembly

Main Library NORTH

SECOND FLOOR PLAN

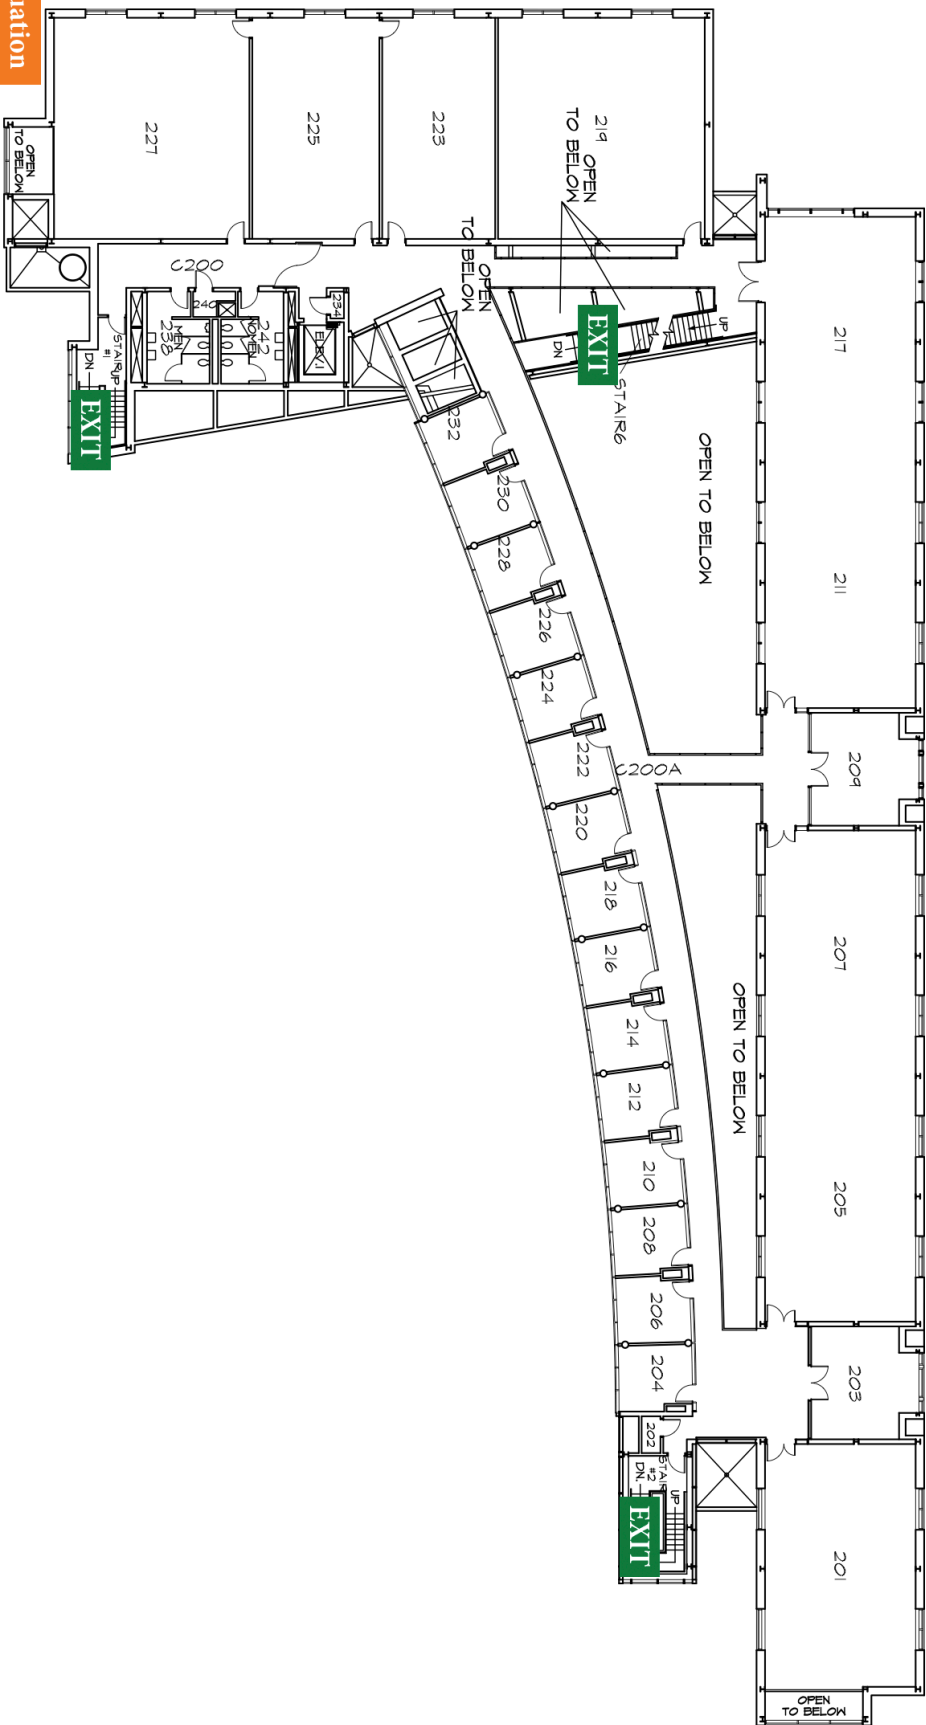

Evacuation Assembly

South Quad



Evacuation Assembly

Main Library

NORTH

THIRD FLOOR PLAN

0 16 32 48 64 FEET

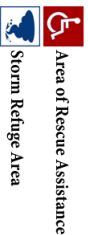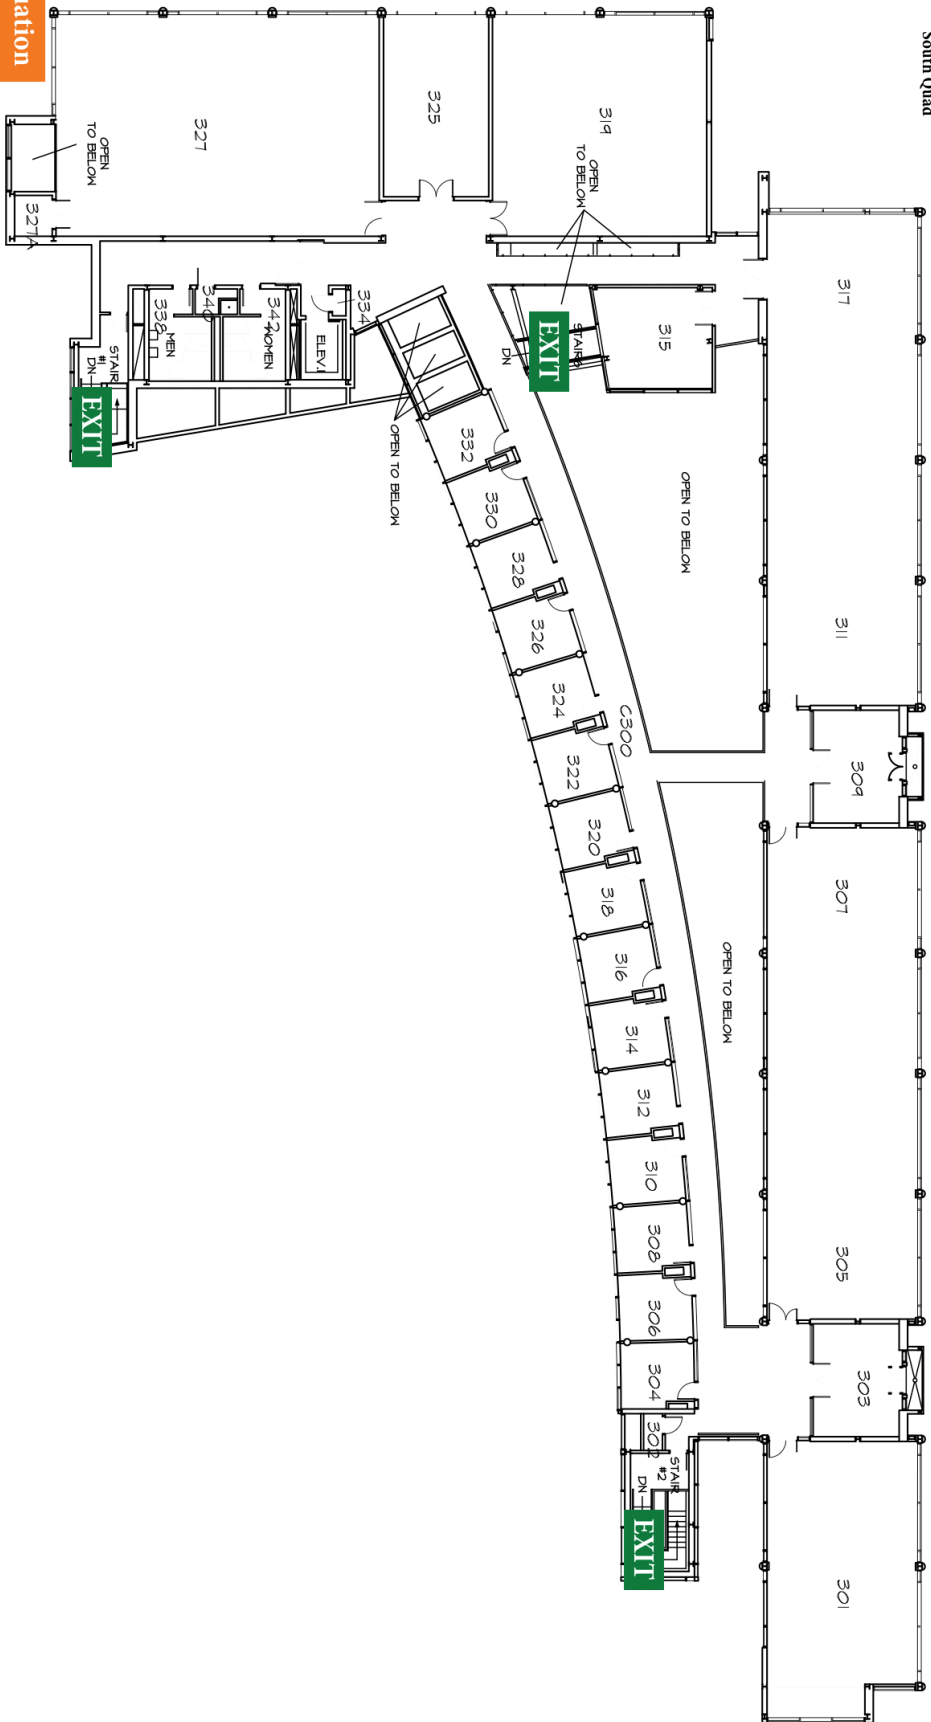

Evacuation Assembly

South Quad

Evacuation Assembly

Main Library NORTH

