

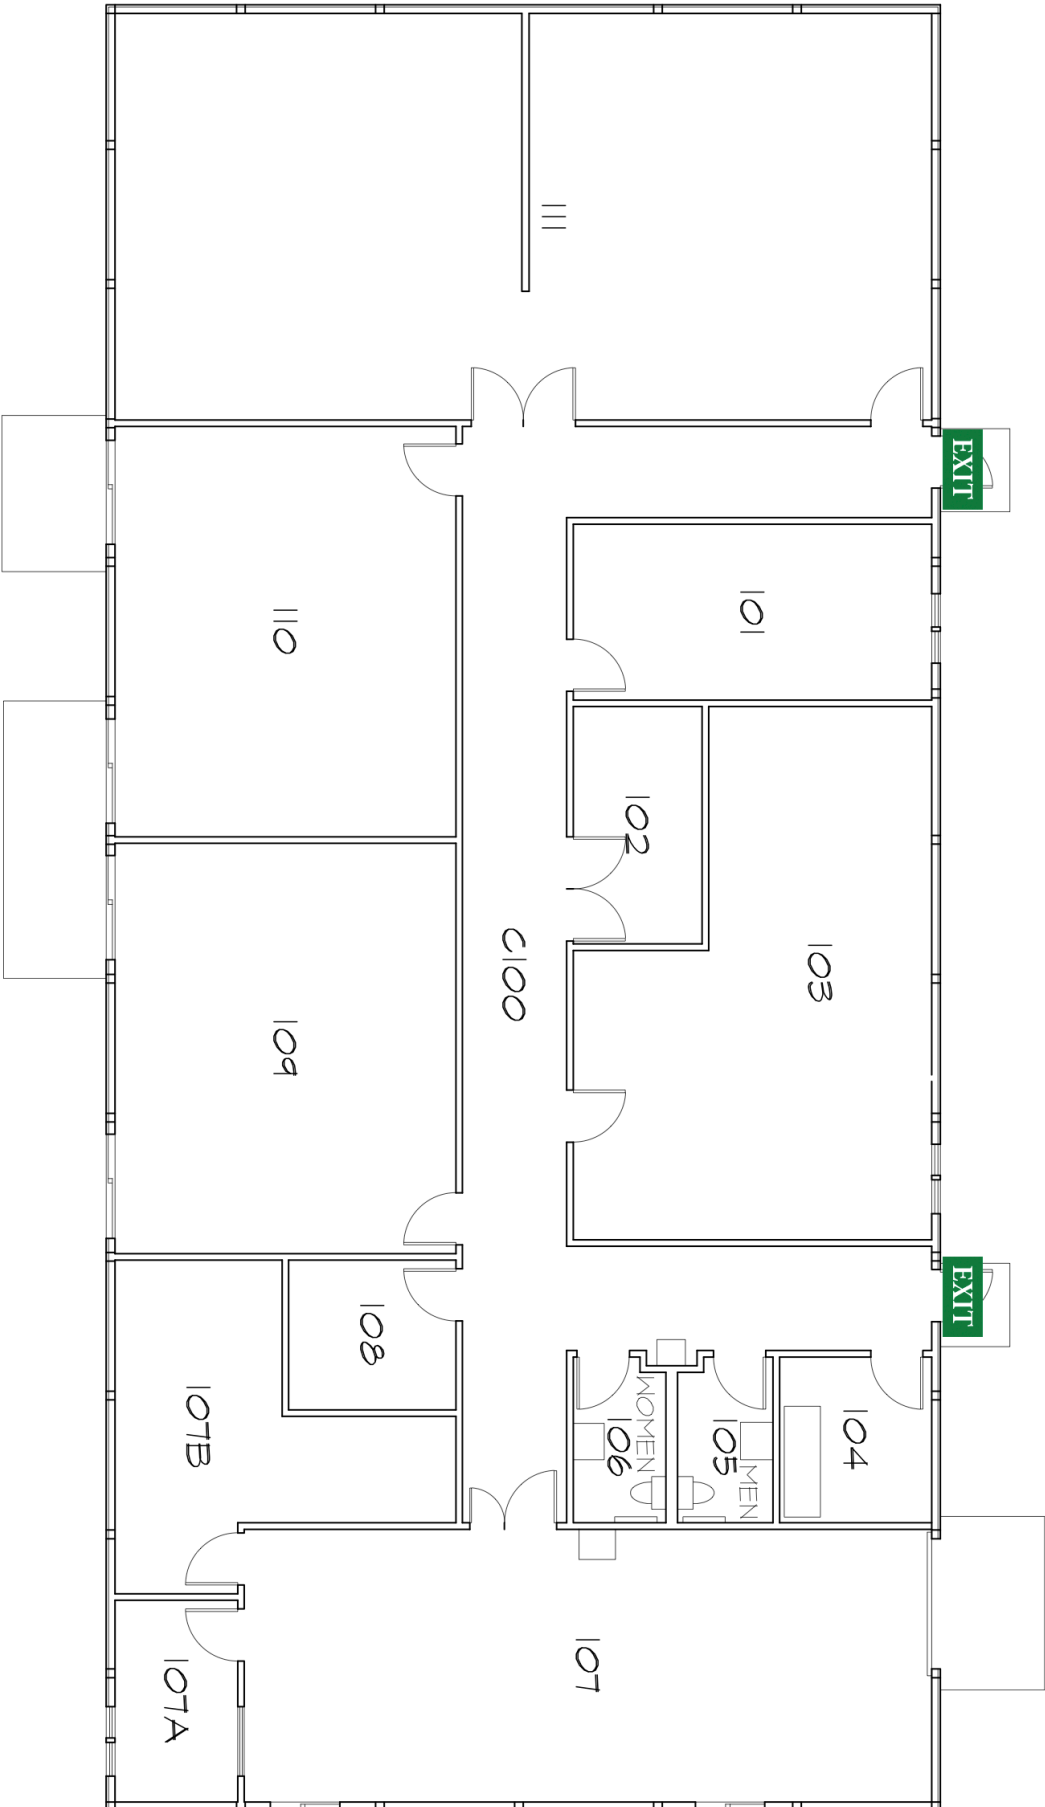
NORTH



FIRST FLOOR PLAN

Evacuation Assembly

8 16 24 32 FEET

LESI



  Area of Rescue Assistance
Storm Refuge Area

 <p>Facilities & Services UNIVERSITY OF ILLINOIS AT URBANA-CHAMPAIGN</p>	<p>NAME AND LOCATION OF STRUCTURE</p> <p>SOUTH STUDIO #7 (GENERAL ARTS BUILDING)</p> <p>UNIVERSITY OF ILLINOIS AT URBANA-CHAMPAIGN</p>	<p>FILE NAME:</p> <p>B0371-01.DWG</p>	<p>FLOOR:</p> <p>FIRST</p>
		<p>DATE PRINTED:</p> <p>24 OCT 2016</p>	<p>UUC BLDG. #</p> <p>#0371</p>