


FIRST FLOOR PLAN

Evacuation
Assembly
Parking Lot

Area of Rescue Assistance
Storm Refuge Area

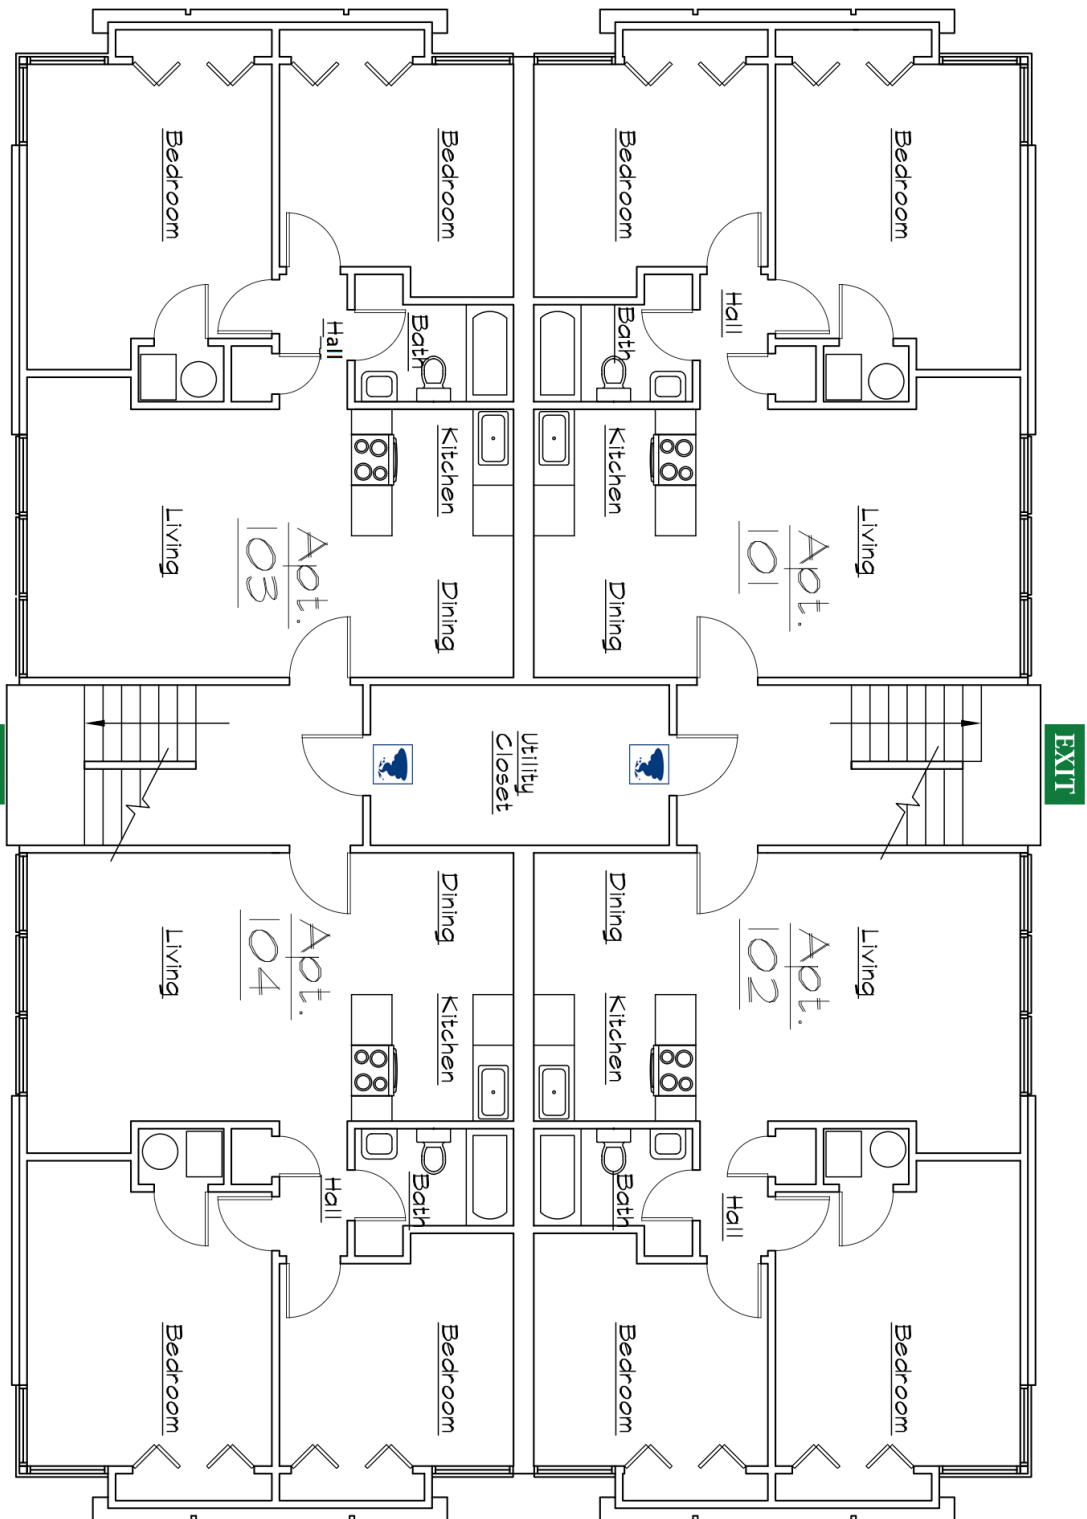

NAME AND LOCATION OF STRUCTURE:

ASHTON WOODS APARTMENTS

UNIVERSITY OF ILLINOIS AT URBANA-CHAMPAIGN

FILE NAME:
B1220.DWG


DATE PRINTED:
10 MAY 2010

FLOOR:

FIRST


UUC BLDG. #

1220

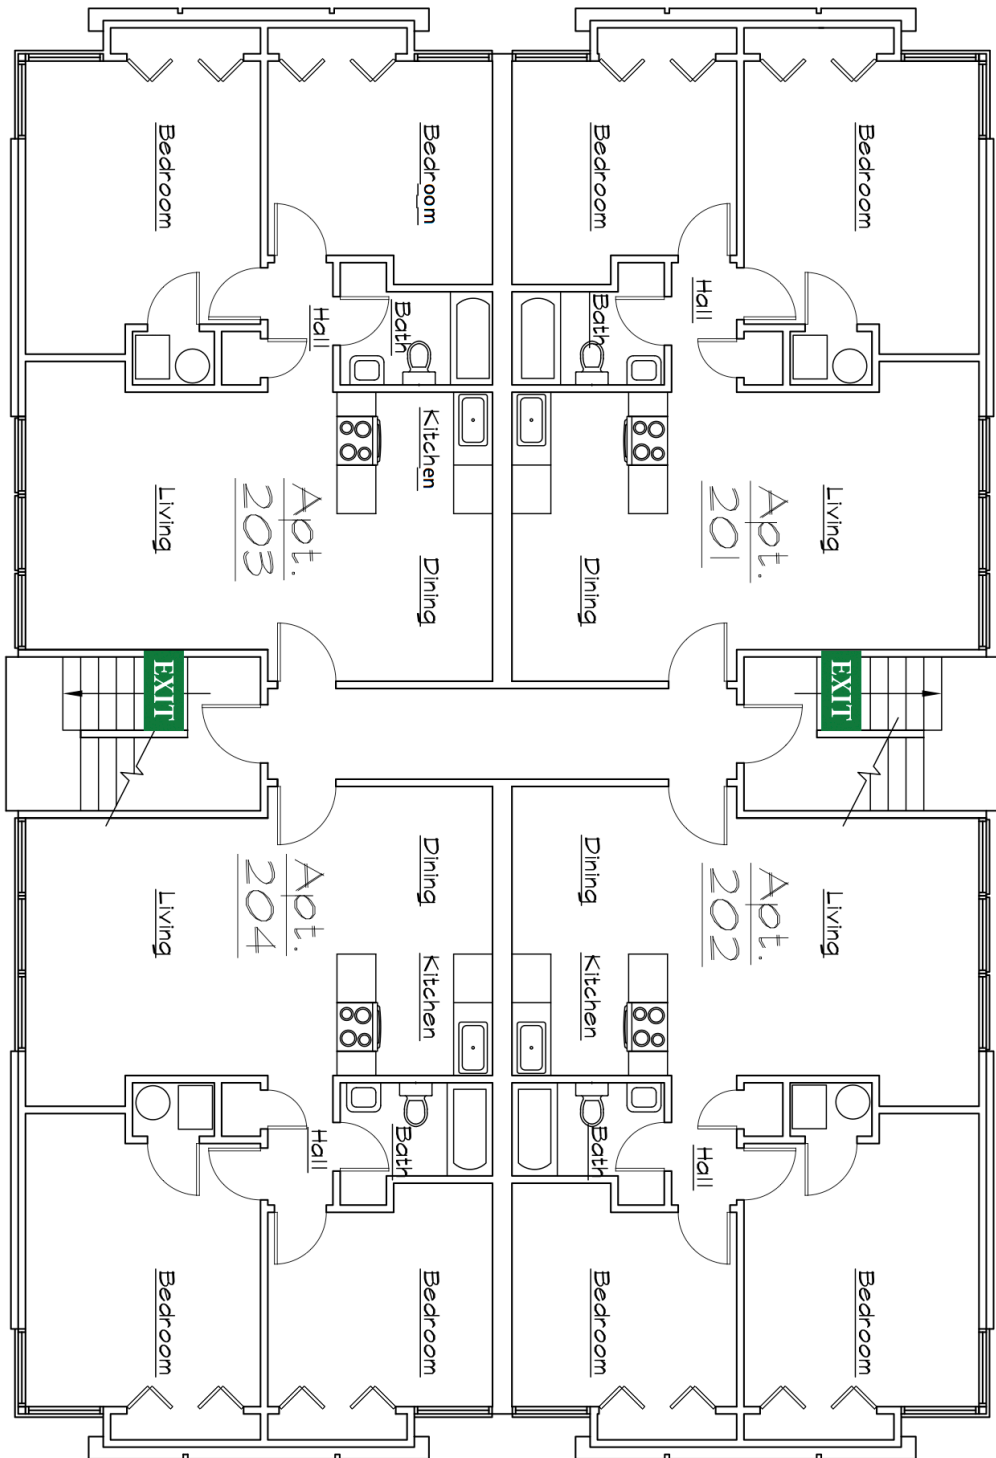


Evacuation
Assembly
Parking Lot

Area of Rescue Assistance
Storm Refuge Area

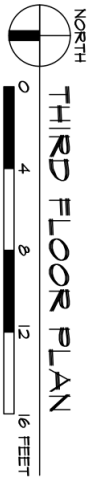

THIRD FLOOR PLAN

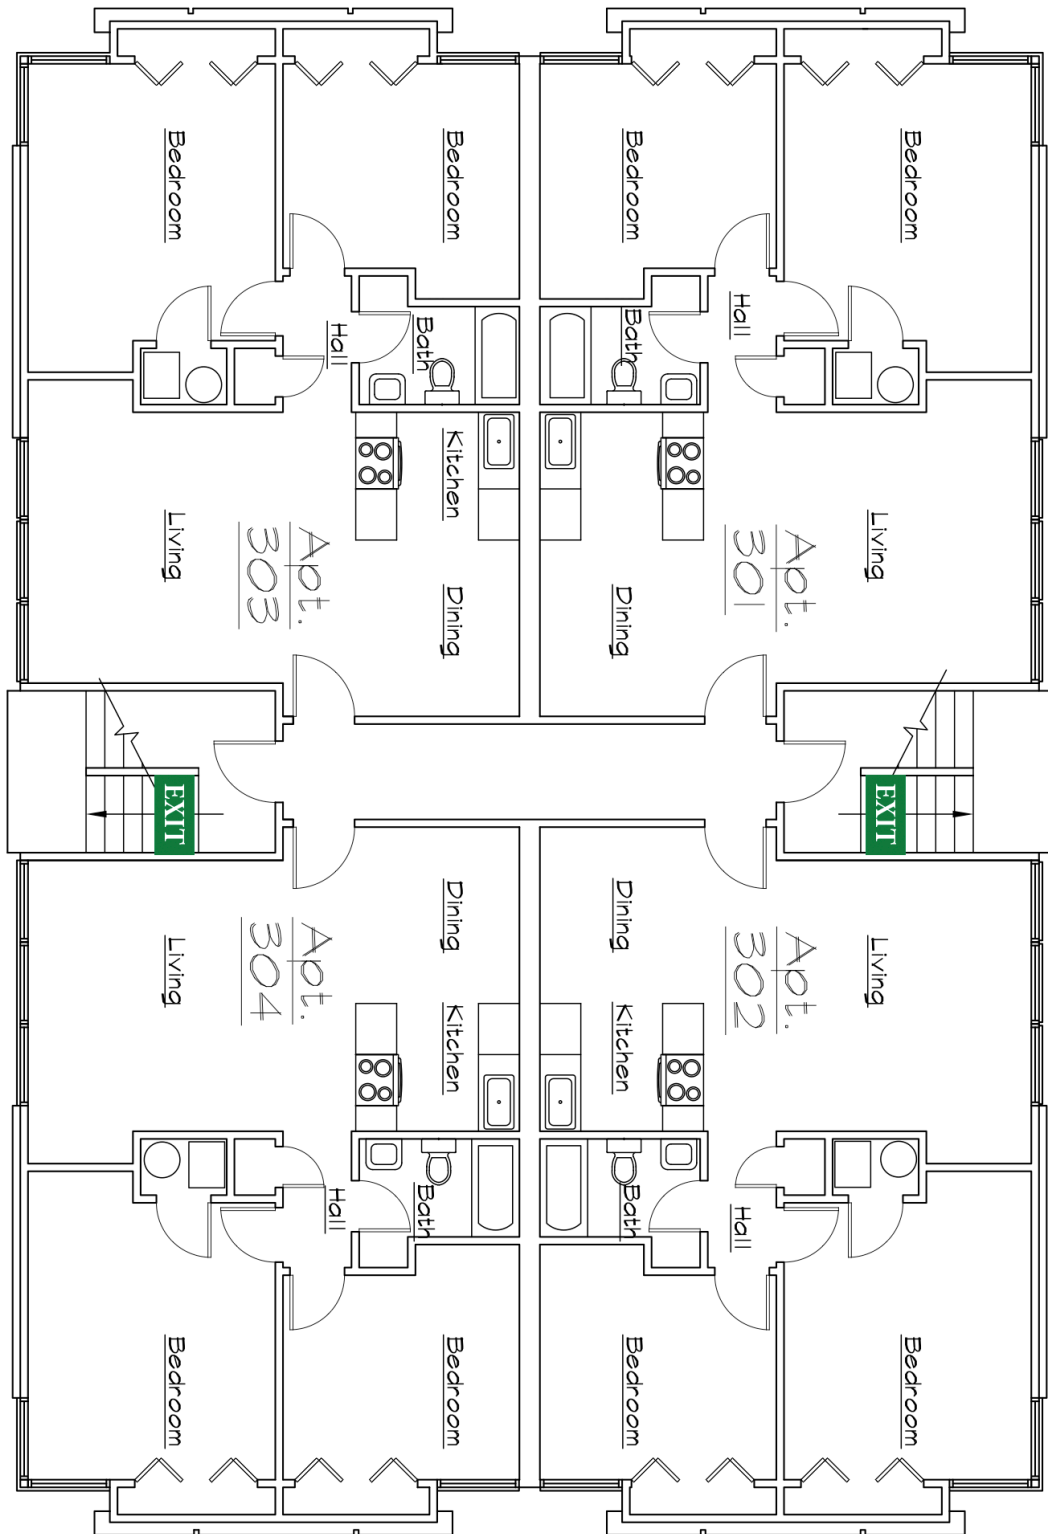

Evacuation
Assembly
Parking Lot



Area of Rescue Assistance
Storm Refuge Area