


FIRST FLOOR PLAN

Evacuation
Assembly
Parking Lot


Area of Rescue Assistance
Storm Refuge Area

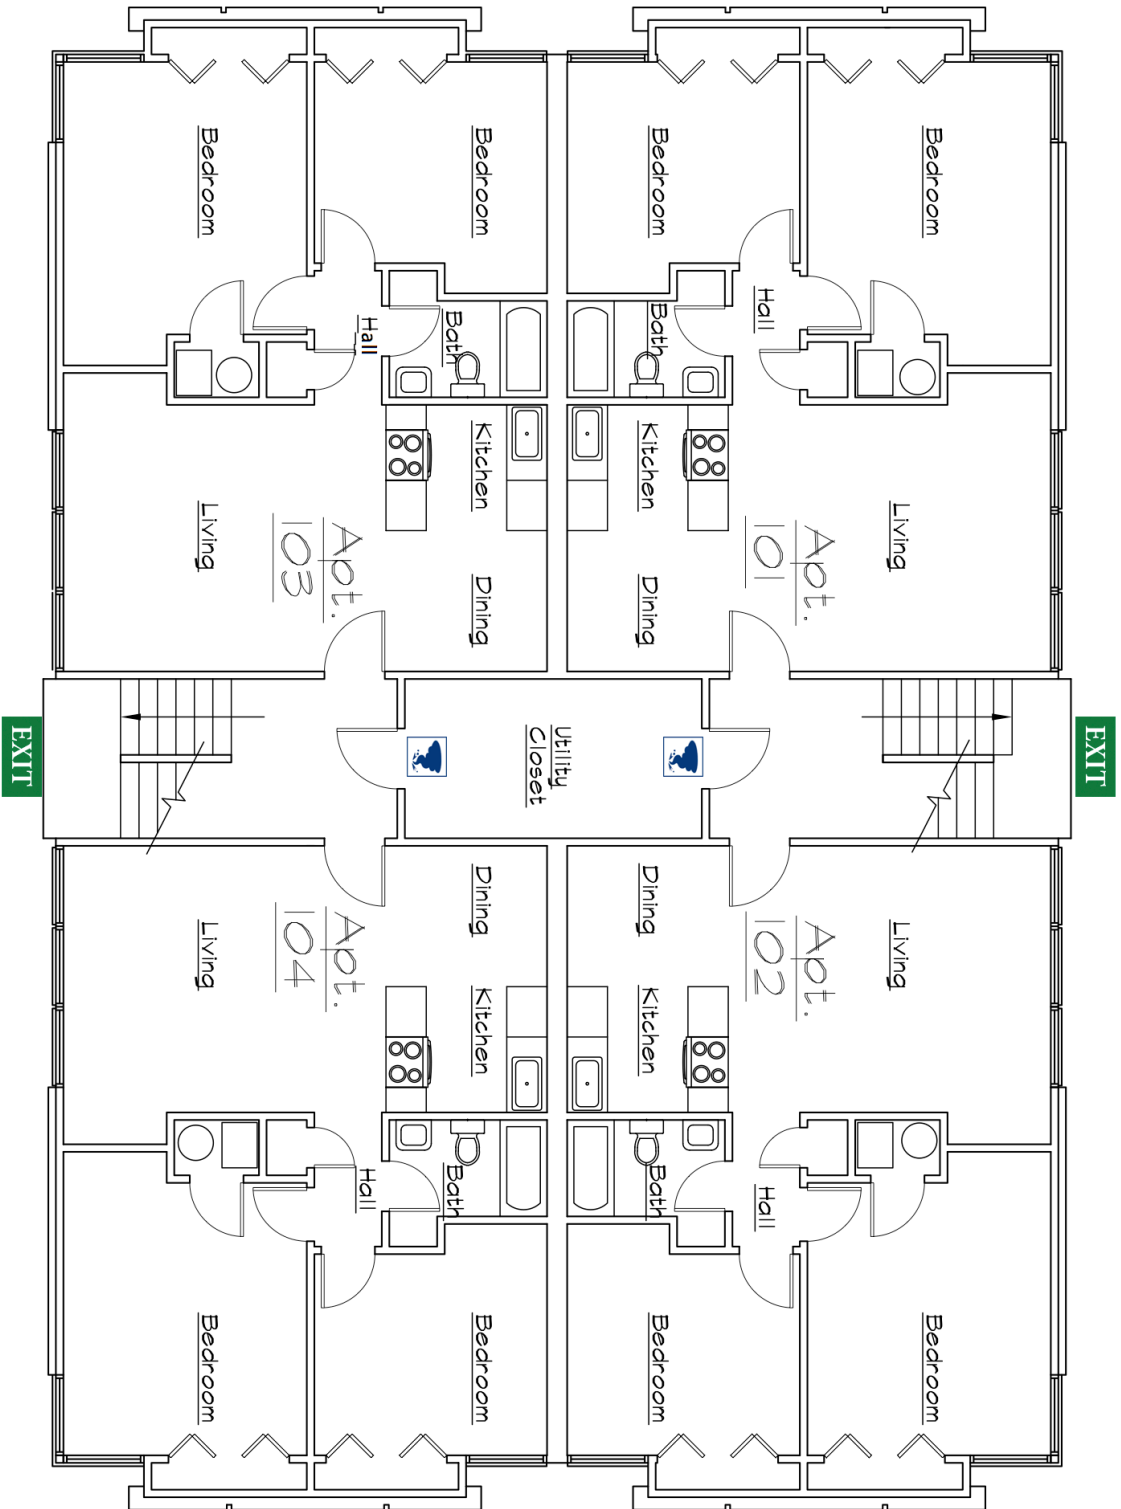

	NAME AND LOCATION OF STRUCTURE: ASHTON WOODS APARTMENTS	FILE NAME: B1221.DWG DATE PRINTED: 10 MAY 2010	FLOOR: FIRST UIUC BLDG. # #1221
--	---	---	--





SECOND FLOOR PLAN

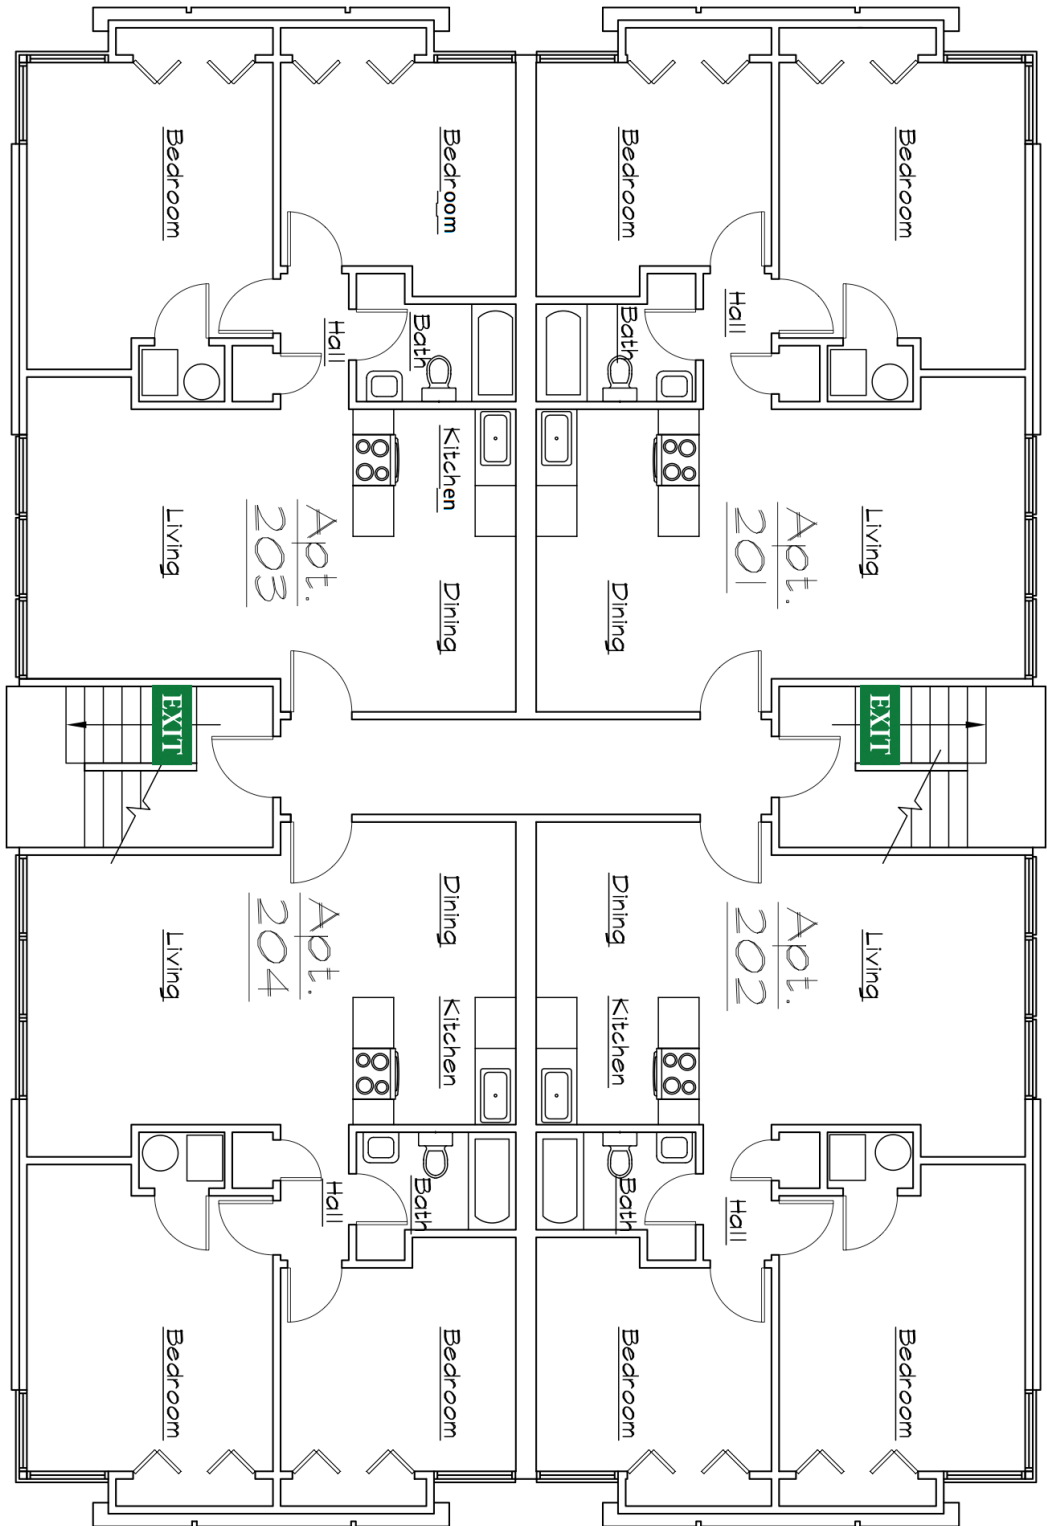

Evacuation
Assembly
Parking Lot

Area of Rescue Assistance
Storm Refuge Area

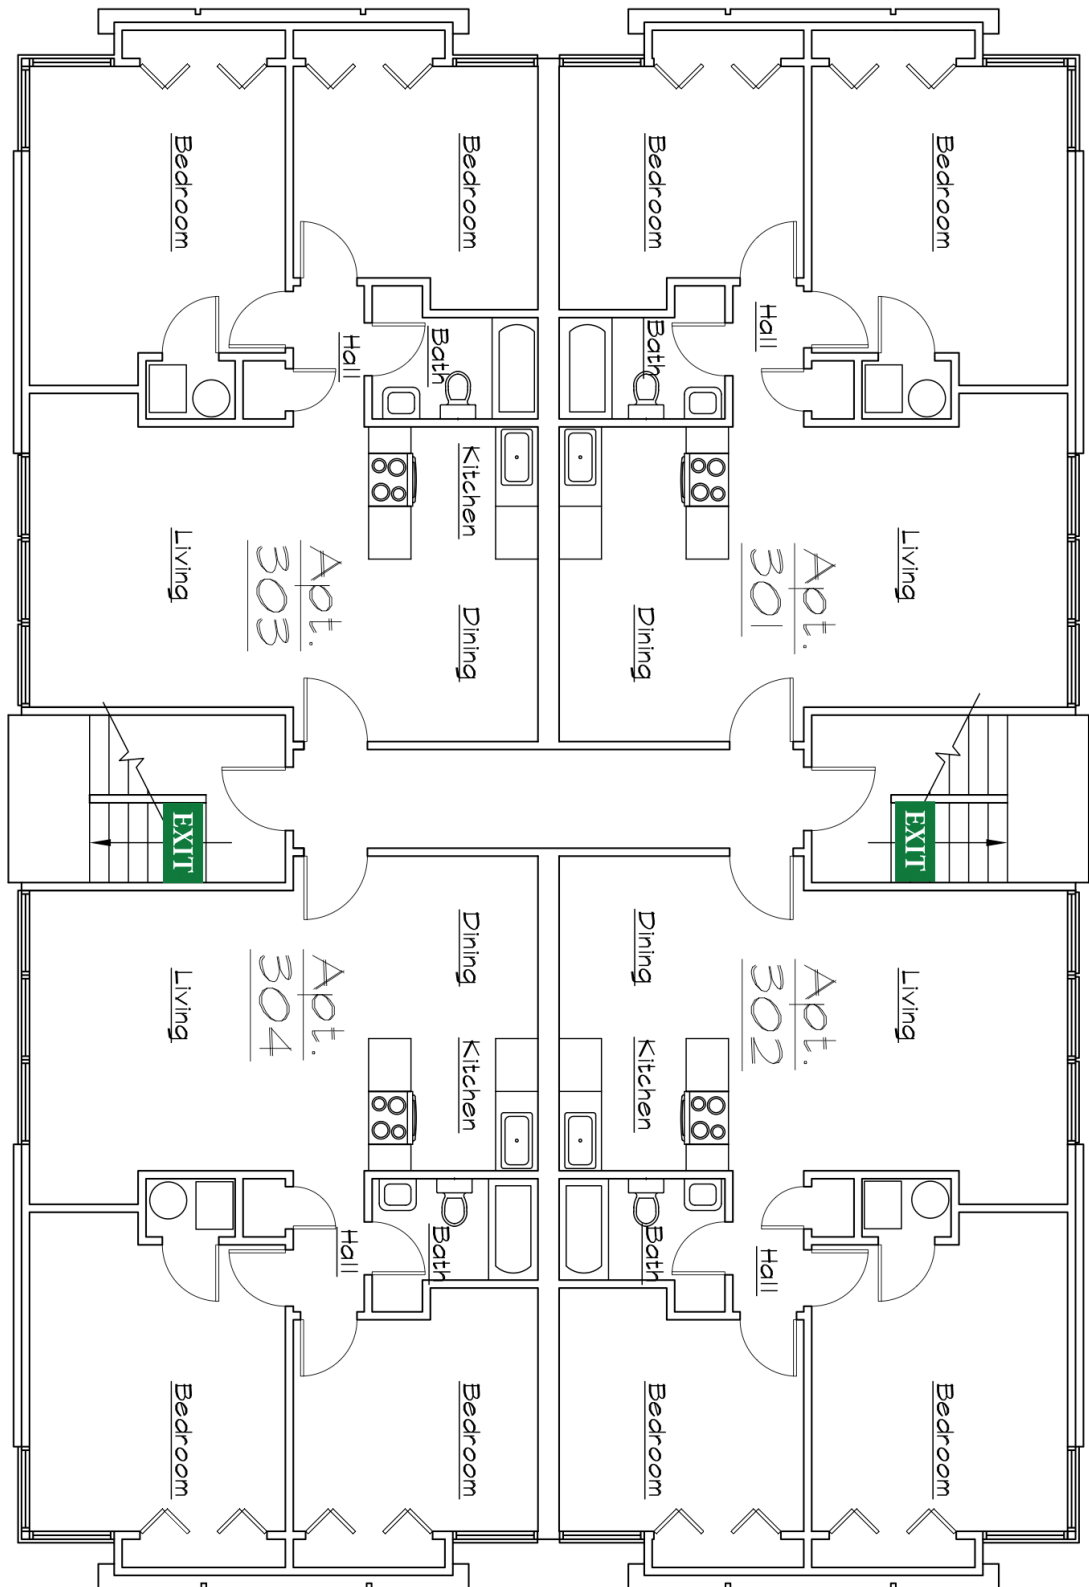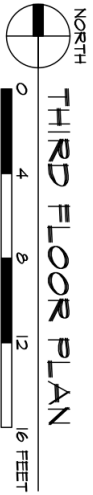

Evacuation
Assembly
Parking Lot

Area of Rescue Assistance
Storm Refuge Area