



FIRST FLOOR PLAN

Evacuation Assembly Parking Lot


Area of Rescue Assistance
Storm Refuge Area

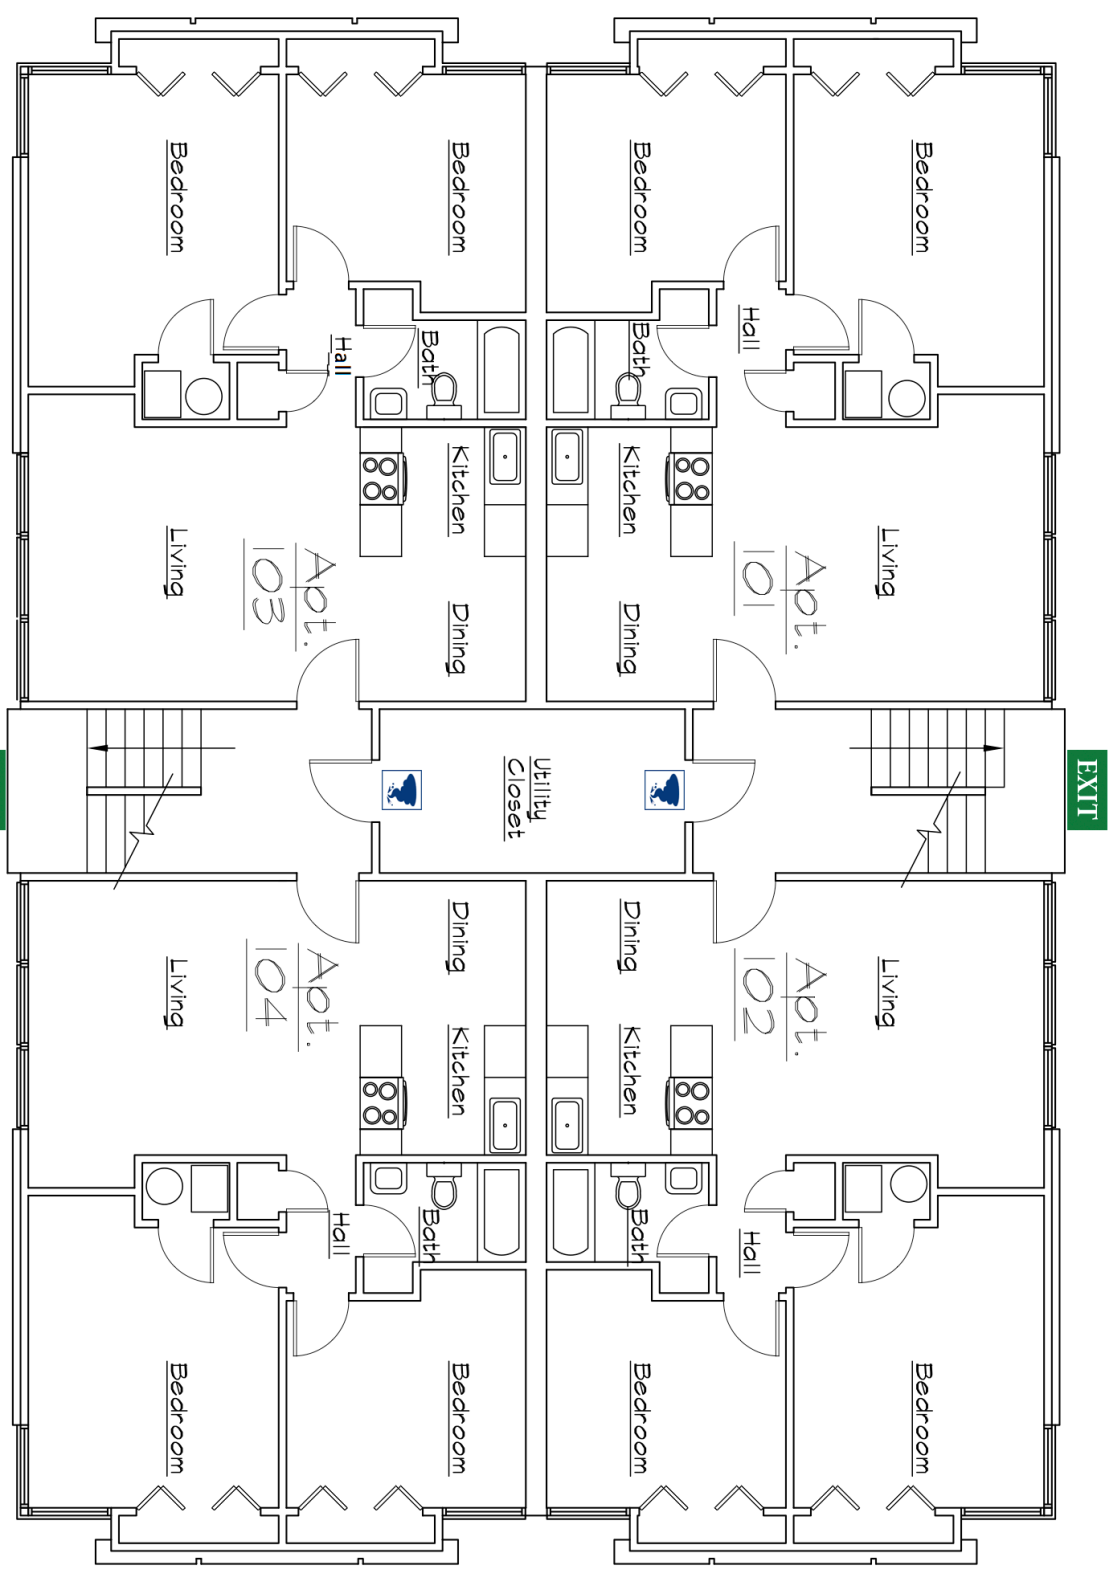

| | | | |
|--|--|------------------------------|------------------------------|
| | NAME AND LOCATION OF STRUCTURE: ASHTON WOODS APARTMENTS <small>UNIVERSITY OF ILLINOIS AT URBANA-CHAMPAIGN</small> | FILE NAME: B1222.DWG | FLOOR: FIRST |
| | | DATE PRINTED: 10 MAY 2010 | UJUC BLDG. # #1222 |

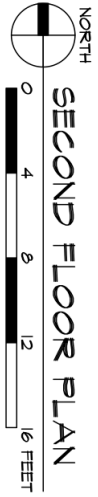



SECOND FLOOR PLAN

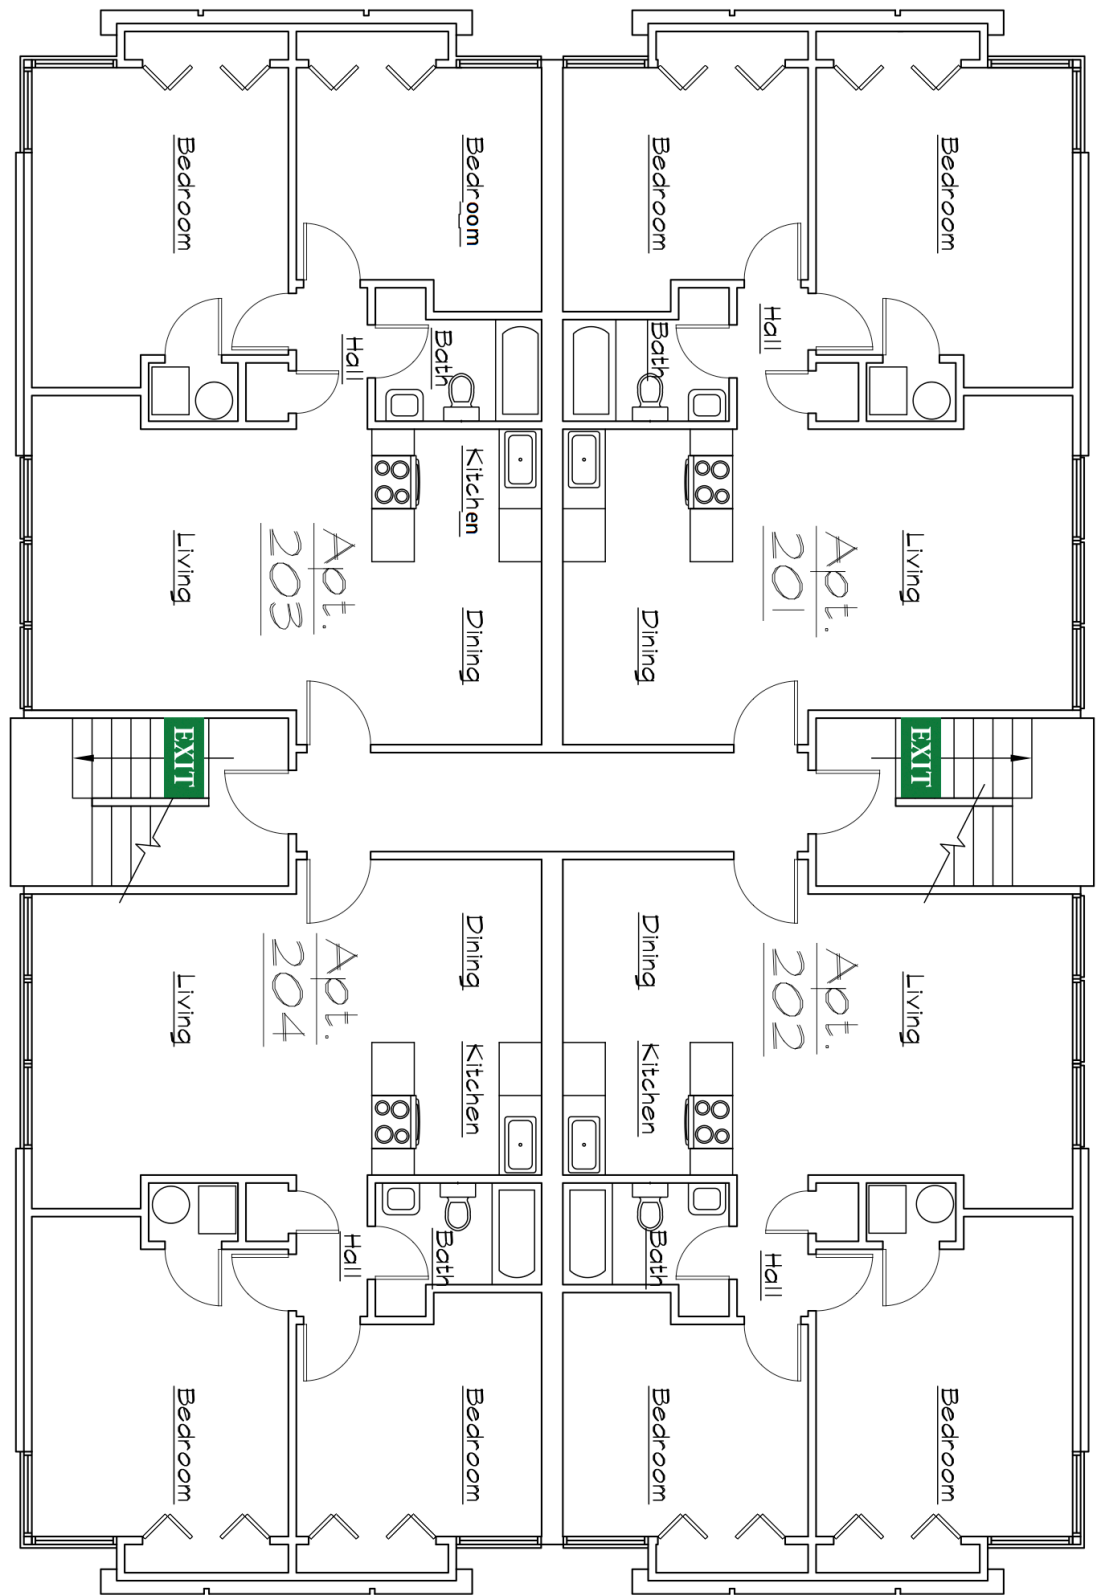

Evacuation
Assembly
Parking Lot

Area of Rescue Assistance
Storm Refuge Area

| | | | |
|---|---|---|--|
| <p>facilities & SERVICES PLANNING DIVISION</p> | <p>NAME AND LOCATION OF STRUCTURE:</p> <h2>ASHTON WOODS APARTMENTS</h2> <p>UNIVERSITY OF ILLINOIS AT URBANA-CHAMPAIGN</p> | <p>FILE NAME:</p> <p>B1 222.DWG</p> <p>DATE PRINTED:</p> <p>10 MAY 2010</p> | <p>FLOOR:</p> <p>SECOND</p> <p>URUC BLDG. #</p> <p>#1222</p> |
|---|---|---|--|

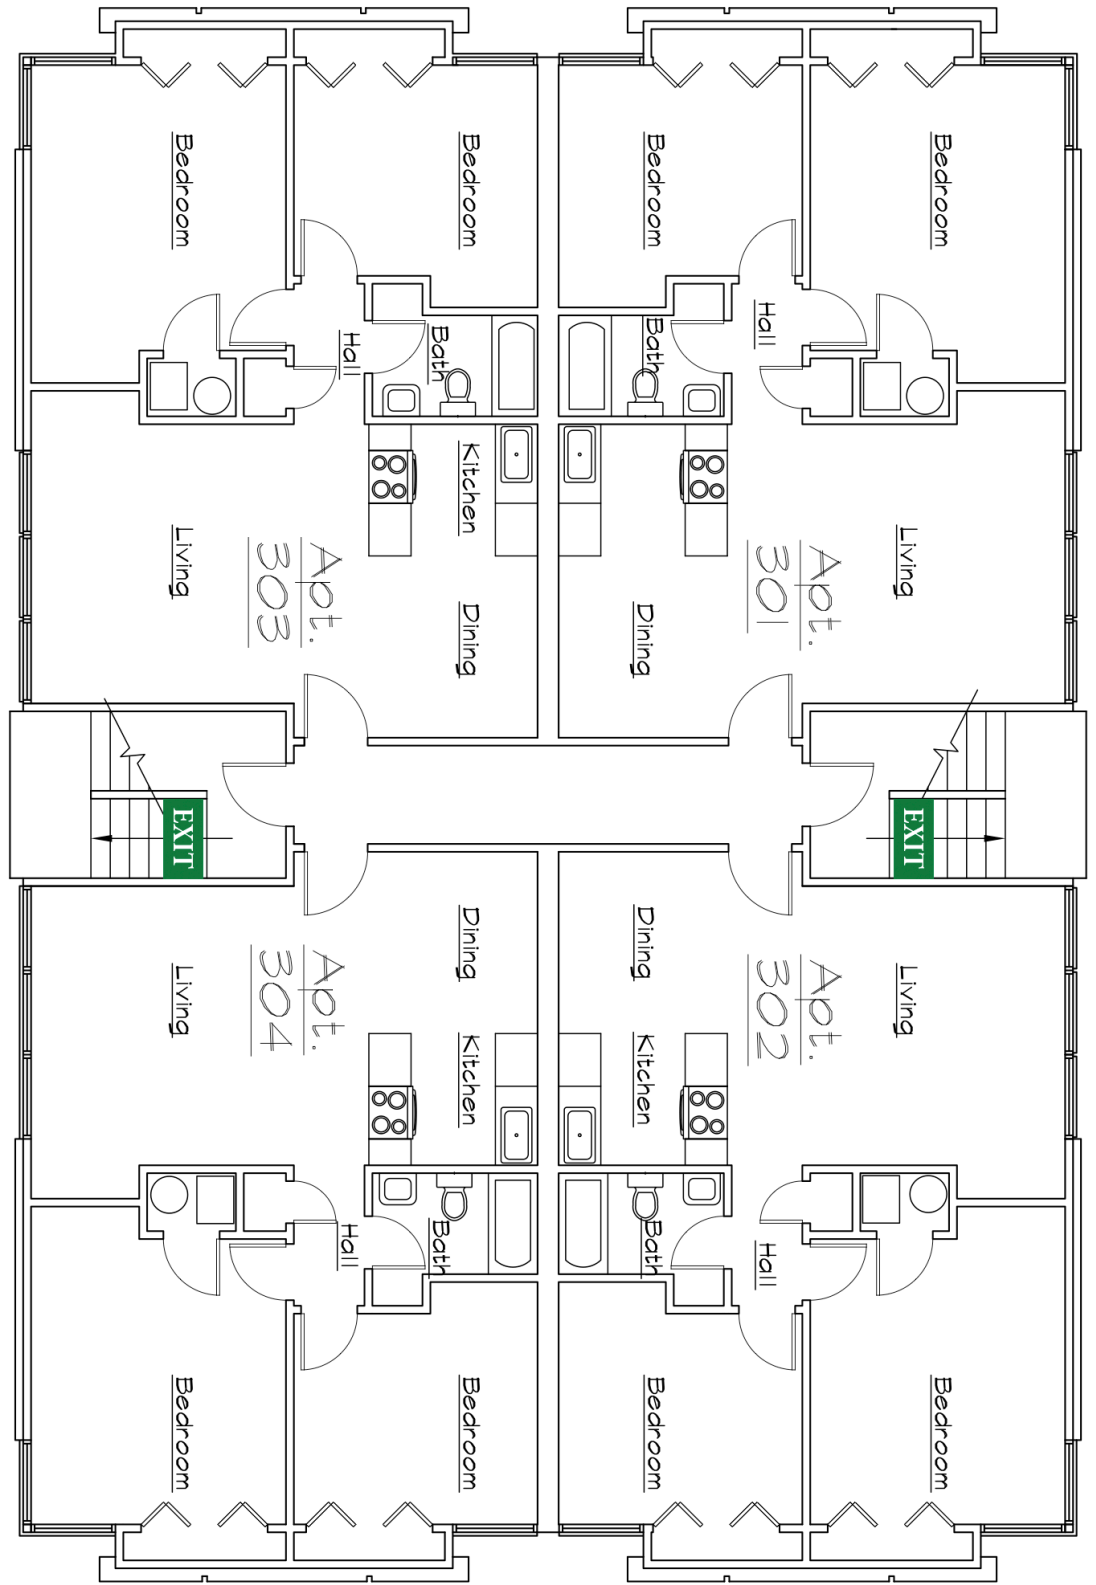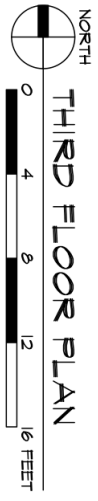

Evacuation
Assembly
Parking Lot

Area of Rescue Assistance
Storm Refuge Area