


Evacuation
Assembly
Area
Parking Lot

Area of Rescue Assistance
Storm Refuge Area

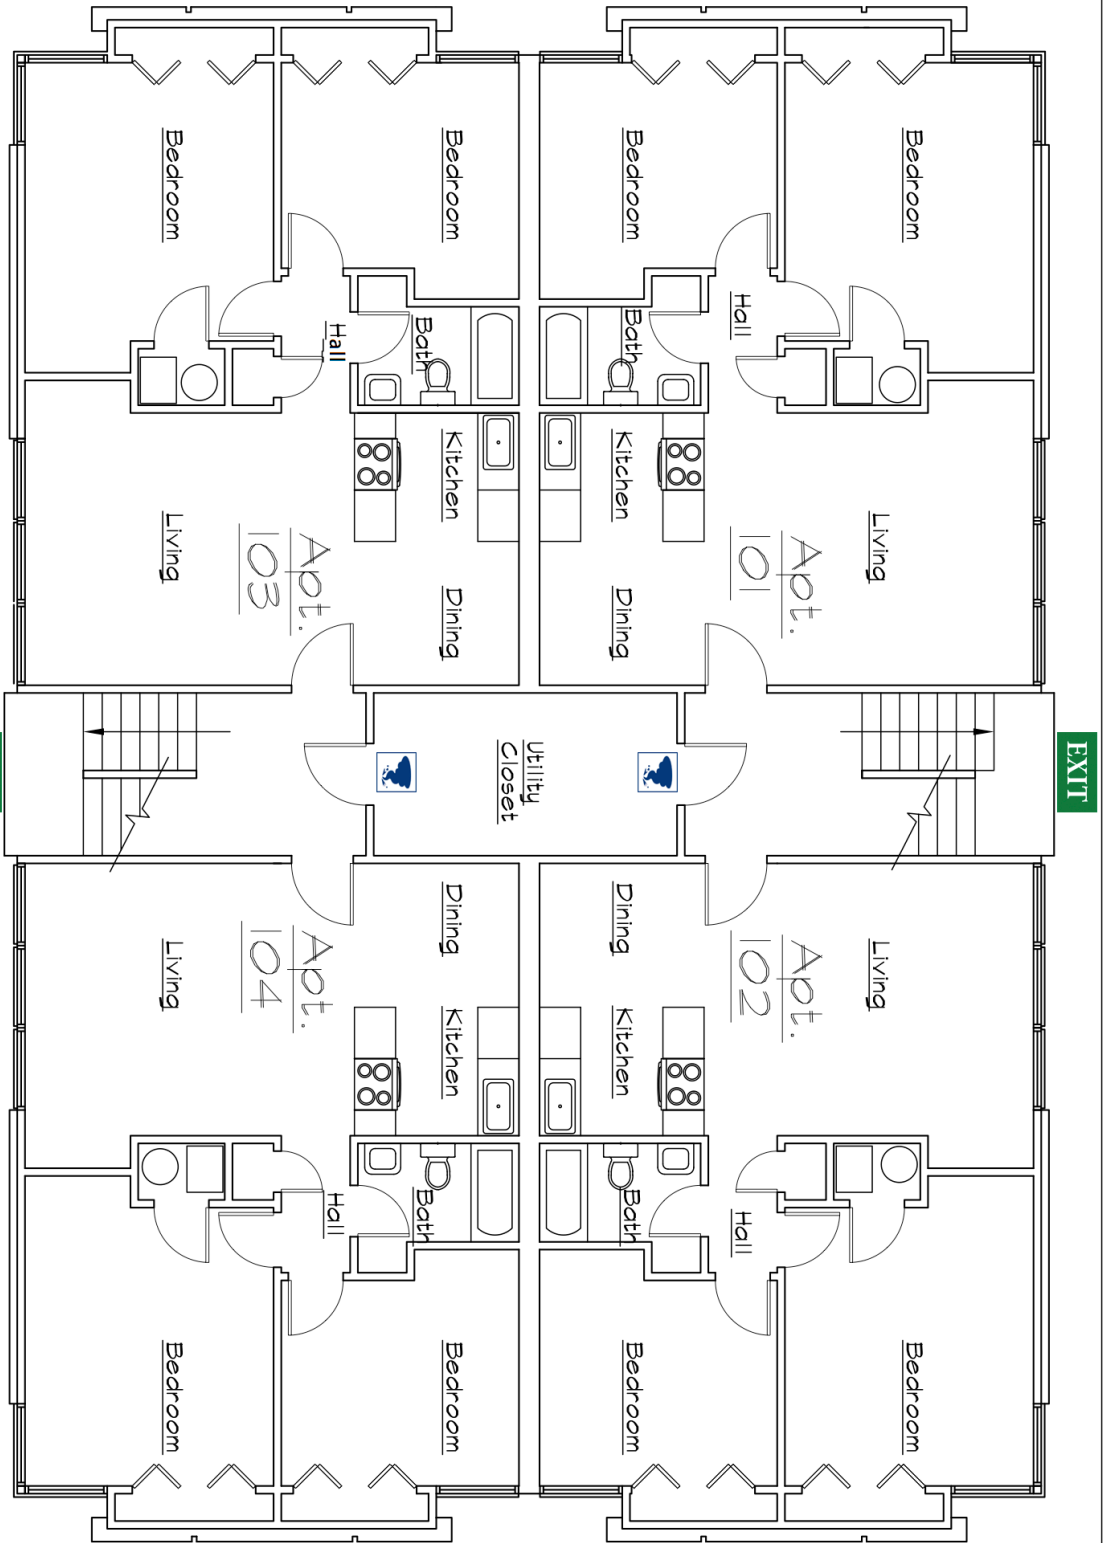

NAME AND LOCATION OF STRUCTURE:

ASHTON WOODS APARTMENTS

UNIVERSITY OF ILLINOIS AT URBANA-CHAMPAIGN

FILE NAME:

B1227.DWG

DATE PRINTED:


10 MAY 2010

FLOOR:


FIRST

URUC BLDG. #

#1227


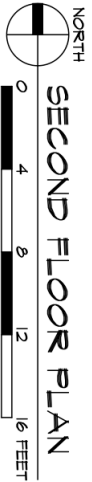


SECOND FLOOR PLAN

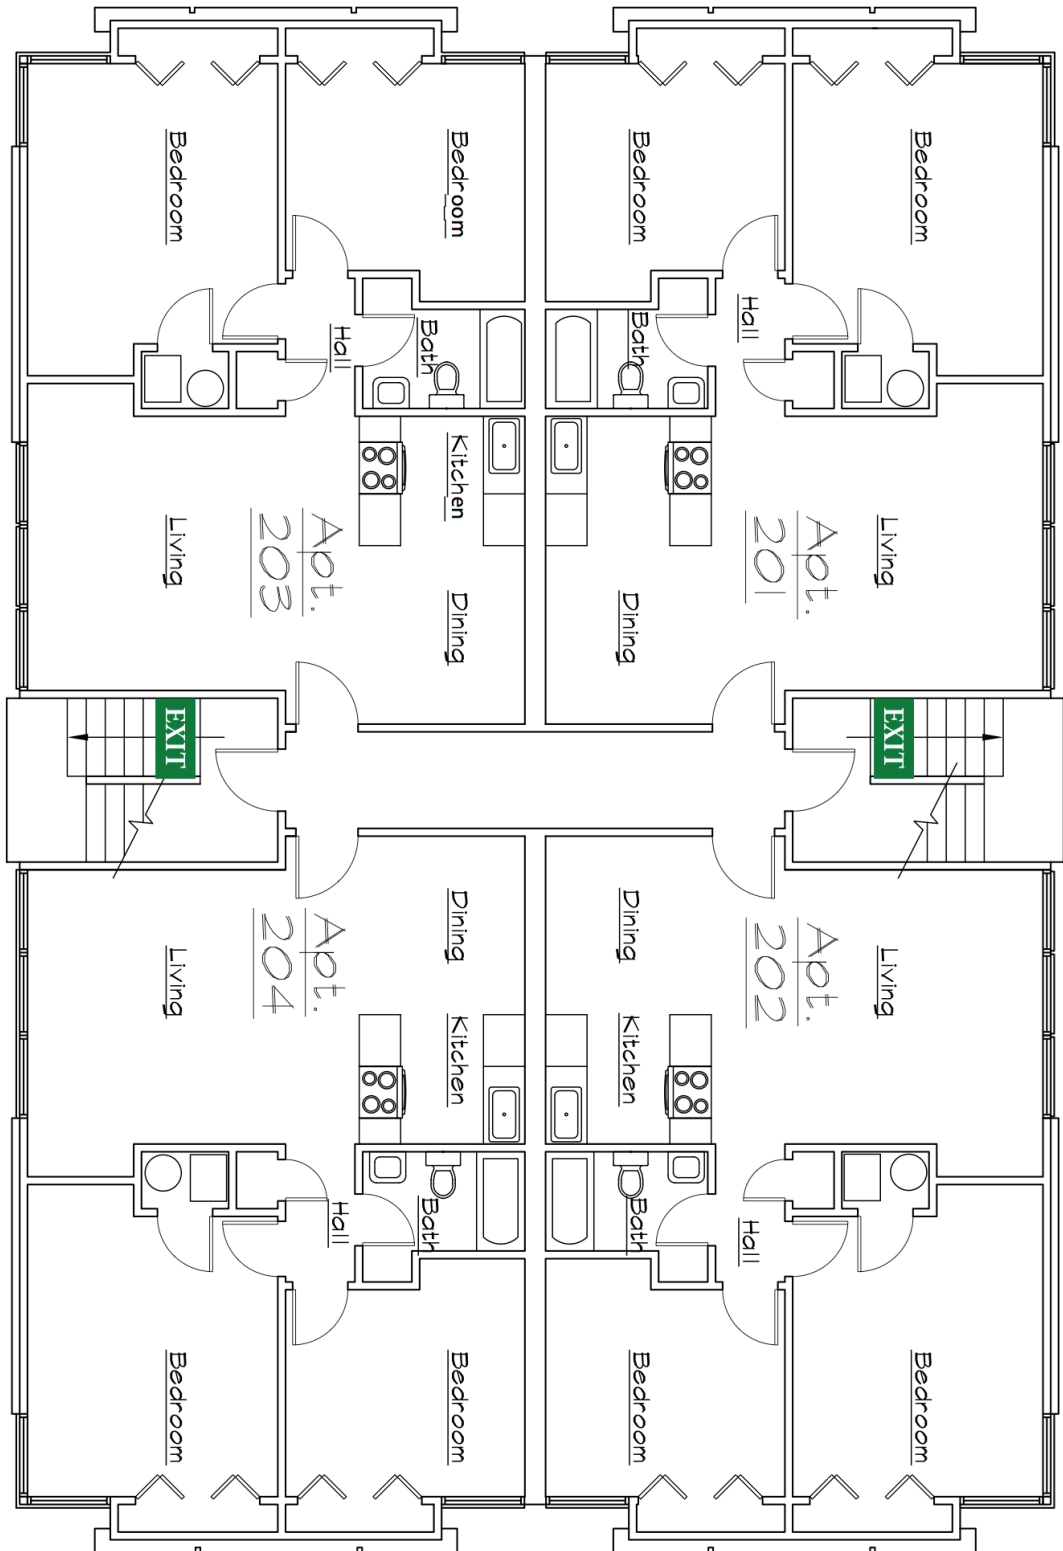

Evacuation
Assembly
Parking Lot

Area of Rescue Assistance
Storm Refuge Area

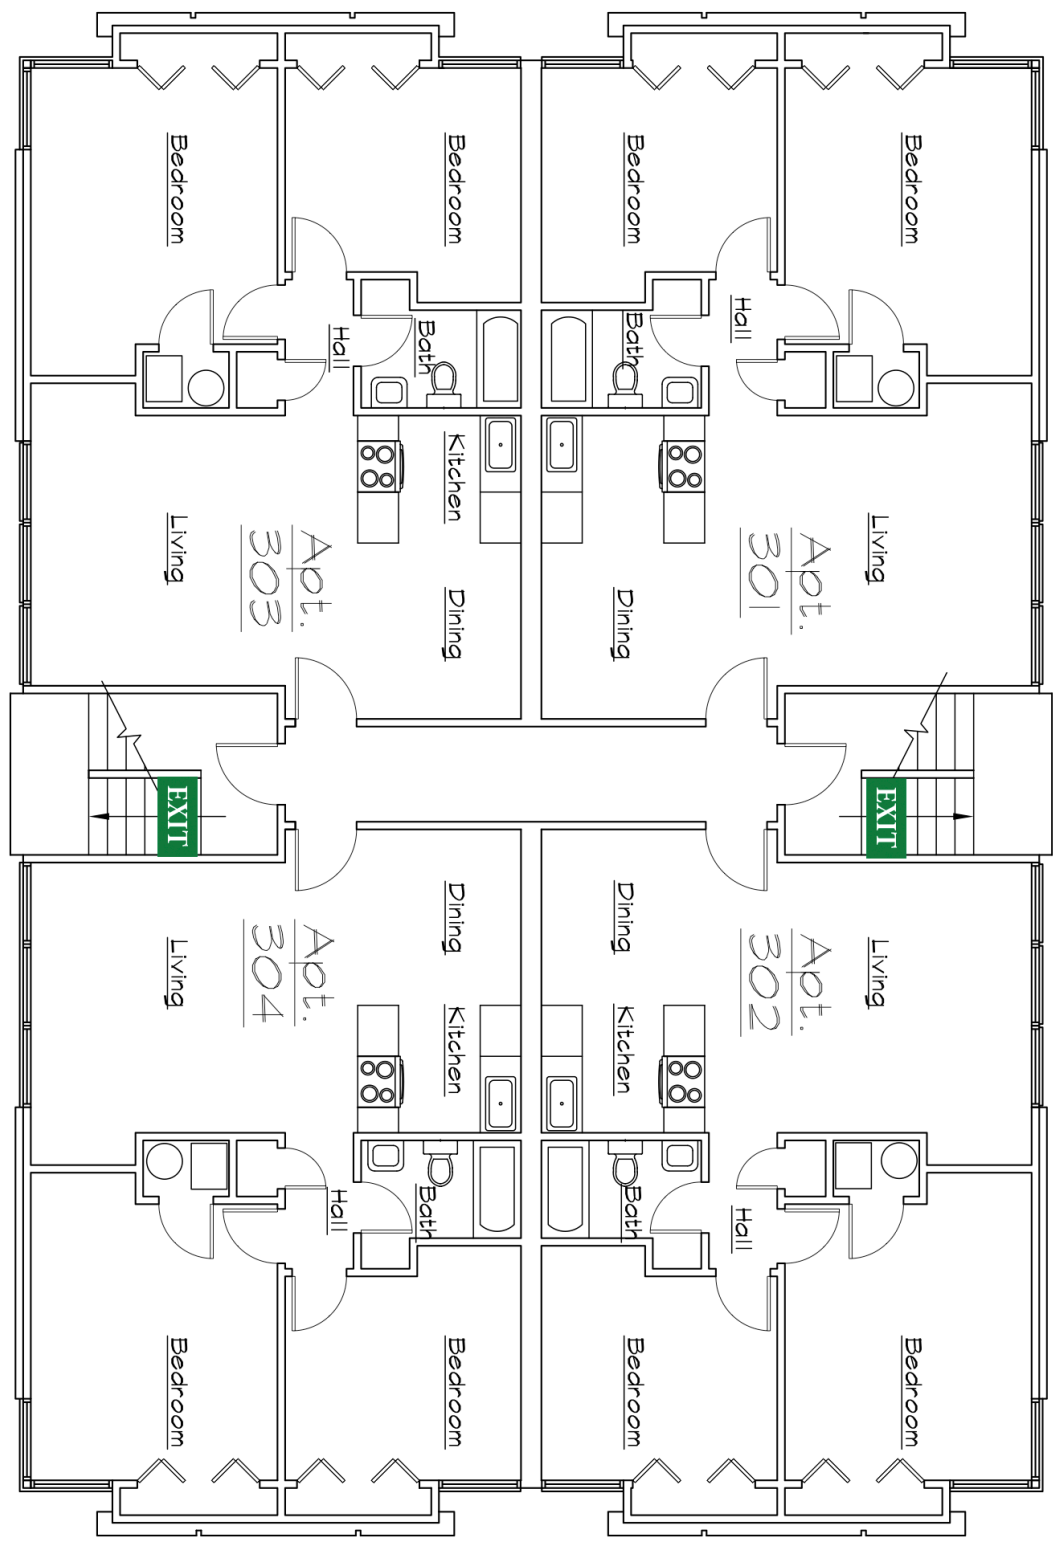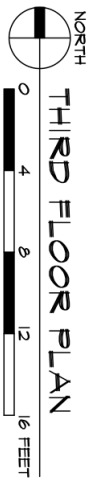

Evacuation
Assembly
Parking Lot

Area of Rescue Assistance
Storm Refuge Area