

Evacuation Assembly

Illini Union

Evacuation Assembly

Alma Mater



EXIT

FIRST FLOOR PLAN




Area of Rescue Assistance



Storm Refuge Area

FILE NAME: B0247-01.DWG	FLOOR: FIRST
DATE PRINTED: 31 MAR 2015	UIUC BLDG. # #0247

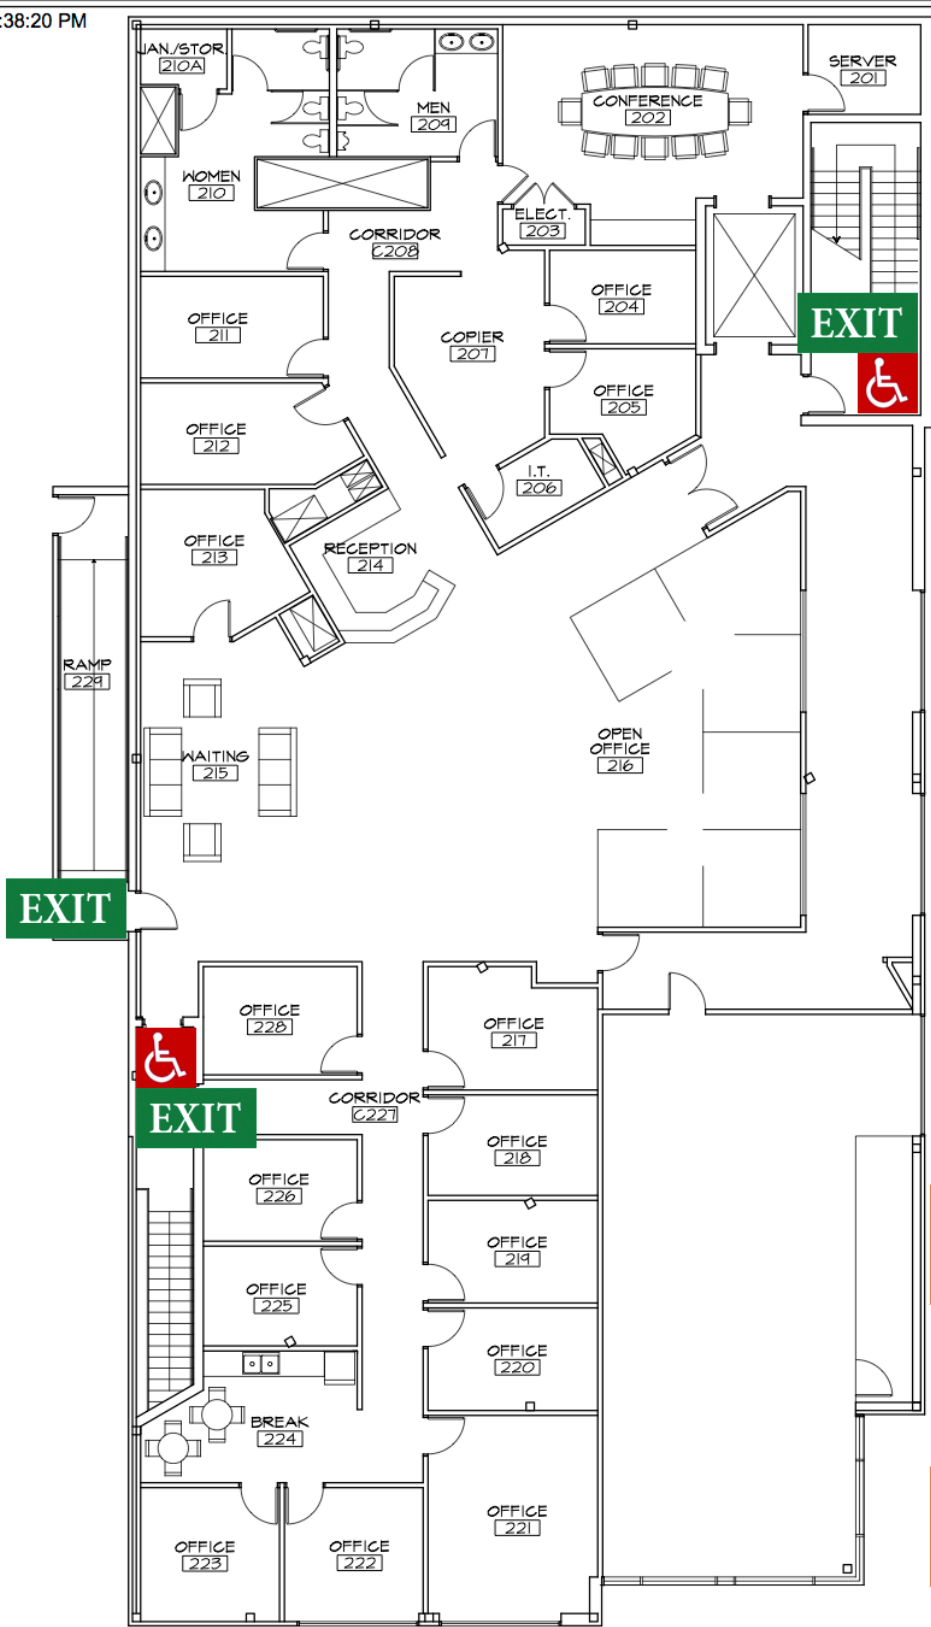


Evacuation Assembly
Illini Union

Evacuation Assembly
Alma Mater



SECOND FLOOR PLAN

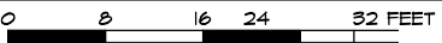

Area of Rescue Assistance



Storm Refuge Area

FILE NAME: B0247-02.DWG	FLOOR: SECOND
DATE PRINTED: 31 MAR 2015	UIUC BLDG. # #0247