


Evacuation Assembly
Front of Old Terminal

Evacuation Assembly
Basement of Old Terminal

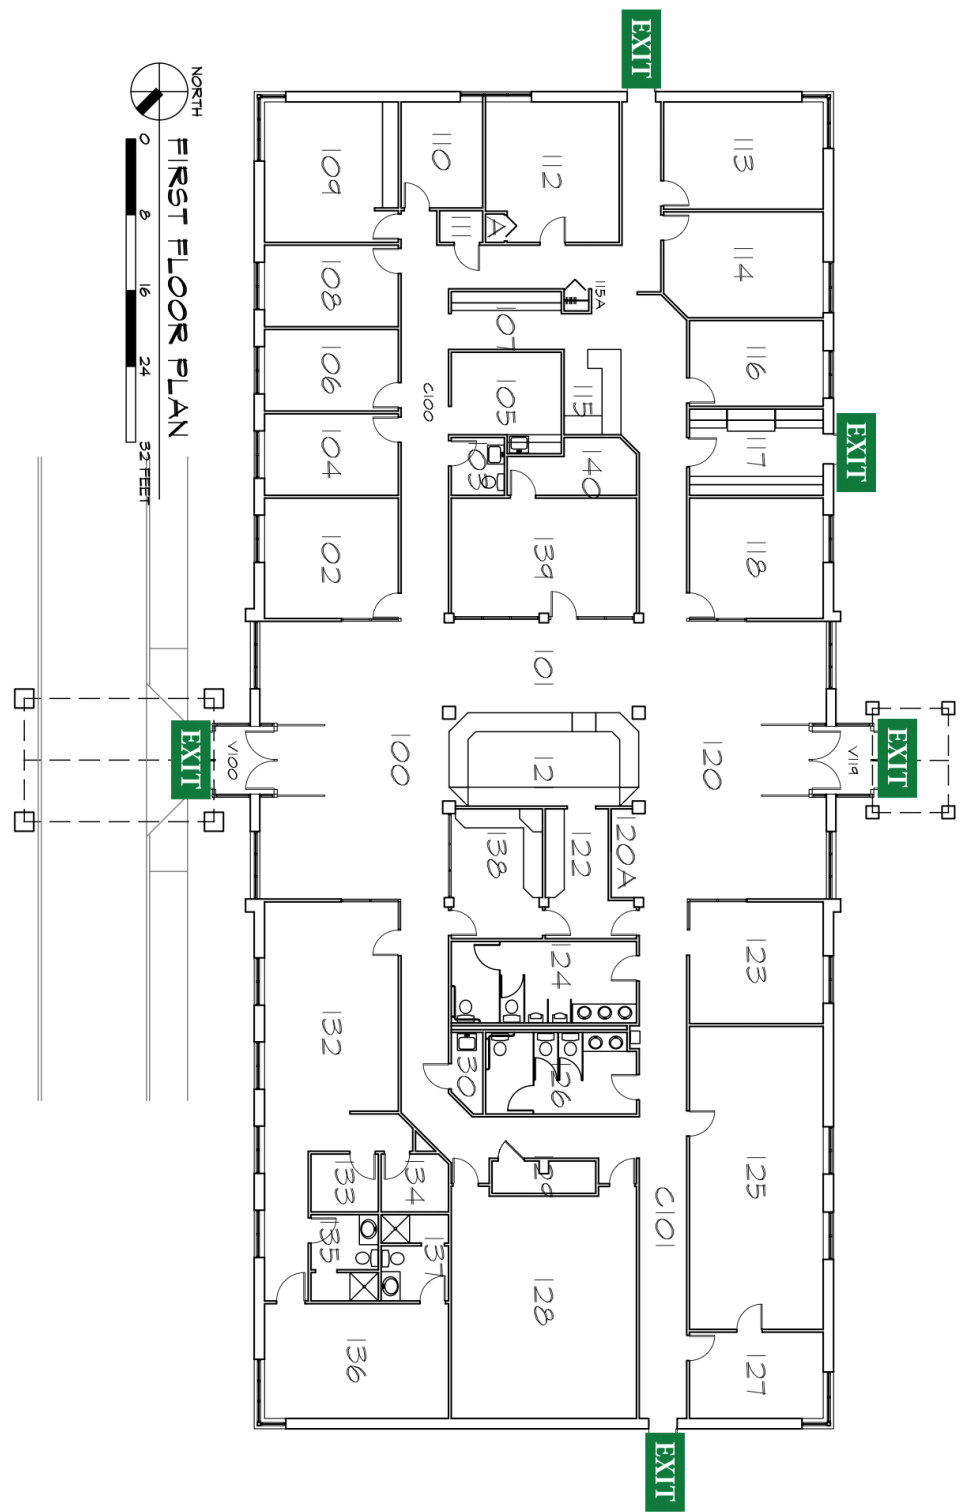

Area of Rescue Assistance
Storm Refuge Area



NAME AND LOCATION OF STRUCTURE:
FLIGHTSTAR ADMINISTRATION BUILDING

FILE NAME: B0674-01.DWG	FLOOR: FIRST
DATE PRINTED: 14 DEC 2011	UUC BLDG.# #0674